
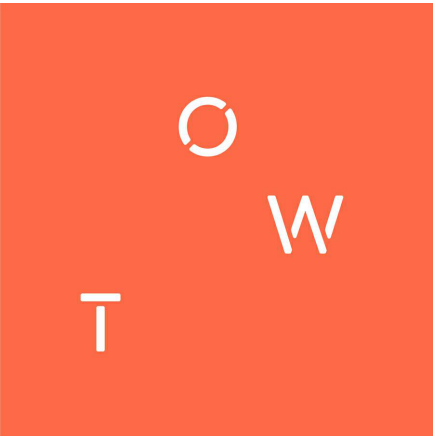


OVERALL FLOOR PLAN - LEVEL 1 | 1
SCALE: 1/16" = 1'-0" | A2.10

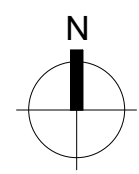

OWT ARCHITECTS

911 HOUSTON STREET
FORT WORTH, TX 76102
817.993.9844
www.owtarchitects.com
TEXAS FIRM REGISTRATION #: BR 301


NOT FOR REGULATORY
APPROVAL, PERMITTING,
OR CONSTRUCTION

ANDREW OXLEY
OCTOBER 21, 2022

DRAWINGS, SPECIFICATIONS AND OTHER DOCUMENTS PREPARED BY OXLEY WILLIAMS THOMP ARCHITECTS, PLLC ARE INSTRUMENTS OF SERVICE FOR USE SOLELY WITH RESPECT TO THIS PROJECT. THIS INCLUDES DOCUMENTS IN ELECTRONIC FORM. OXLEY WILLIAMS THOMP ARCHITECTS, PLLC SHALL BE SOLELY THE AUTHORS AND OWNERS OF THEIR RESPECTIVE INSTRUMENTS OF SERVICE AND SHALL RETAIN ALL COPYRIGHT AND INTELLECTUAL PROPERTY RIGHTS. INCLUDING CONSENTS, THE INSTRUMENTS OF SERVICE SHALL NOT BE USED BY THE OWNER FOR ANY ADDITIONS OR ALTERATIONS TO THIS PROJECT OR FOR OTHER PROJECTS WITHOUT THE PRIOR WRITTEN AGREEMENT OF OXLEY WILLIAMS THOMP ARCHITECTS, PLLC. ANY UNAUTHORIZED USE OF THE INSTRUMENTS OF SERVICE SHALL BE WITHOUT LIABILITY TO OXLEY WILLIAMS THOMP ARCHITECTS, PLLC AND ITS CONSULTANTS.

REVISION SCHEDULE

Rev. #	Revision Description	Revision Date
--------	----------------------	---------------

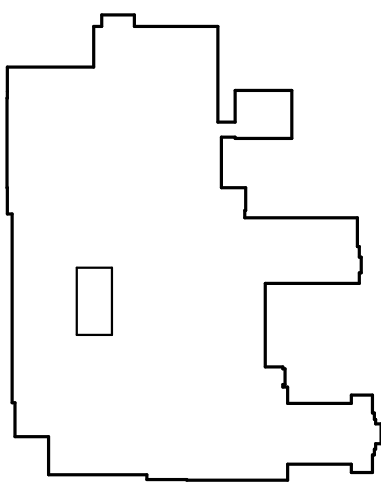

UNIVERSITY
CHRISTIAN CHURCH

2720 S. UNIVERSITY DR.
FORT WORTH, TX 76109
2018-028-00

OVERALL FLOOR
PLAN - LEVEL 1

A2.10



OWT ARCHITECTS

911 HOUSTON STREET
FORT WORTH, TX 76102
817.993.9844
www.owtarchitects.com

TEXAS FIRM REGISTRATION #: BR 301

NOT FOR REGULATORY
APPROVAL, PERMITTING,
OR CONSTRUCTION

ANDREW OXLEY
OCTOBER 21, 2022

DRAWINGS, SPECIFICATIONS AND OTHER DOCUMENTS PREPARED BY OXLEY WILLIAMS THOMP ARCHITECTS, PLLC ARE INSTRUMENTS OF SERVICE FOR USE SOLELY WITH RESPECT TO THIS PROJECT. THIS INCLUDES DOCUMENTS IN ELECTRONIC FORM. OXLEY WILLIAMS THOMP ARCHITECTS, PLLC SHALL BE SOLELY THE AUTHORS AND OWNERS OF THEIR RESPECTIVE INSTRUMENTS OF SERVICE AND SHALL RETAIN ALL COPYRIGHT AND OTHER RIGHTS. ANY REUSE, REPRODUCTION, ALTERATION, ADDITION OR ALTERATION TO THIS PROJECT OR FOR OTHER PROJECTS WITHOUT THE WRITTEN APPROVAL OF OXLEY WILLIAMS THOMP ARCHITECTS, PLLC, OR UNAUTHORIZED USE OF THE INSTRUMENTS OF SERVICE SHALL BE WITHOUT LIABILITY TO OXLEY WILLIAMS THOMP ARCHITECTS, PLLC AND ITS CONSULTANTS.

REVISION SCHEDULE

Rev. #	Revision Description	Revision Date
--------	----------------------	---------------



OWT ARCHITECTS

911 HOUSTON STREET
FORT WORTH, TX 76102
817.993.9844
www.owtarchitects.com

TEXAS FIRM REGISTRATION #: BR 301

NOT FOR REGULATORY
APPROVAL, PERMITTING,
OR CONSTRUCTION


ANDREW OXLEY

OCTOBER 21, 2022

DRAWINGS, SPECIFICATIONS AND OTHER DOCUMENTS PREPARED BY OXLEY WILLIAMS THOMP ARCHITECTS, PLLC ARE INSTRUMENTS OF SERVICE FOR USE SOLELY WITH RESPECT TO THIS PROJECT. THIS INCLUDES DOCUMENTS IN ELECTRONIC FORM. CONSULTING ENGINEERS AND OTHER PROFESSIONAL ENGINEERS, INCLUDING CONSULTANTS, SHALL BE RESPONSIBLE FOR THE DESIGN OF ANY ADDITIONAL WORK. ANY UNAUTHORIZED USE OF THE INSTRUMENTS OF SERVICE SHALL BE WITHOUT LIABILITY TO OXLEY WILLIAMS THOMP ARCHITECTS, PLLC AND ITS CONSULTANTS.

REVISION SCHEDULE

Rev. #	Revision Description	Revision Date
--------	----------------------	---------------

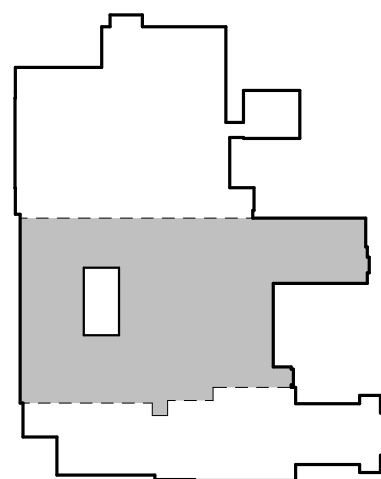


KEY PLAN

UNIVERSITY
CHRISTIAN CHURCH

2720 S. UNIVERSITY DR.
FORT WORTH, TX 76109
2018-028-00

ENLARGED PLAN -
LEVEL 1 - AREA B

ENLARGED PLAN - LEVEL 1 - AREA B | 1
SCALE: 1/8" = 1'-0" | A2.12

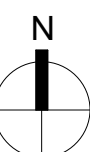

A2.12



OWT ARCHITECTS

911 HOUSTON STREET
FORT WORTH, TX 76102
817.993.9844

www.owtarchitects.com

TEXAS FIRM REGISTRATION #: BR 301

NOT FOR REGULATORY
APPROVAL, PERMITTING,
OR CONSTRUCTION


ANDREW OXLEY

OCTOBER 21, 2022

DRAWINGS, SPECIFICATIONS AND OTHER DOCUMENTS PREPARED BY OXLEY WILLIAMS THOMP ARCHITECTS, PLLC ARE INSTRUMENTS OF SERVICE FOR USE SOLELY WITH RESPECT TO THIS PROJECT. THIS INCLUDES DOCUMENTS IN ELECTRONIC FORM. OXLEY WILLIAMS THOMP ARCHITECTS, PLLC SHALL BE DEEMED THE ACTING ARCHITECT AND OWNERS OF THEIR RESPECTIVE INSTRUMENTS OF SERVICE AND SHALL RETAIN ALL COPYRIGHT AND INTELLECTUAL PROPERTY RIGHTS. INCLUDING CONSENTS TO THE INSTRUMENTS OF SERVICE SHALL NOT BE MADE BY THE OWNER FOR ANY ADDITIONS OR ALTERATIONS TO THIS PROJECT OR FOR OTHER PROJECTS. WITHOUT THE PRIOR WRITTEN AGREEMENT OF OXLEY WILLIAMS THOMP ARCHITECTS, PLLC, ANY UNAUTHORIZED USE OF THE INSTRUMENTS OF SERVICE SHALL BE WITHOUT LIABILITY TO OXLEY WILLIAMS THOMP ARCHITECTS, PLLC AND ITS CONSULTANTS.

REVISION SCHEDULE

Rev. #	Revision Description	Revision Date
--------	----------------------	---------------

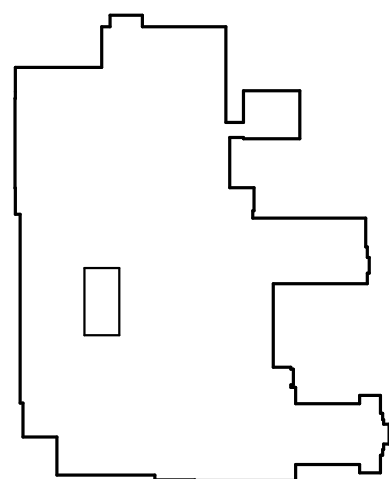


KEY PLAN


UNIVERSITY
CHRISTIAN CHURCH

2720 S. UNIVERSITY DR.
FORT WORTH, TX 76109
2018-028-00

OVERALL FLOOR
PLAN - LEVEL 2

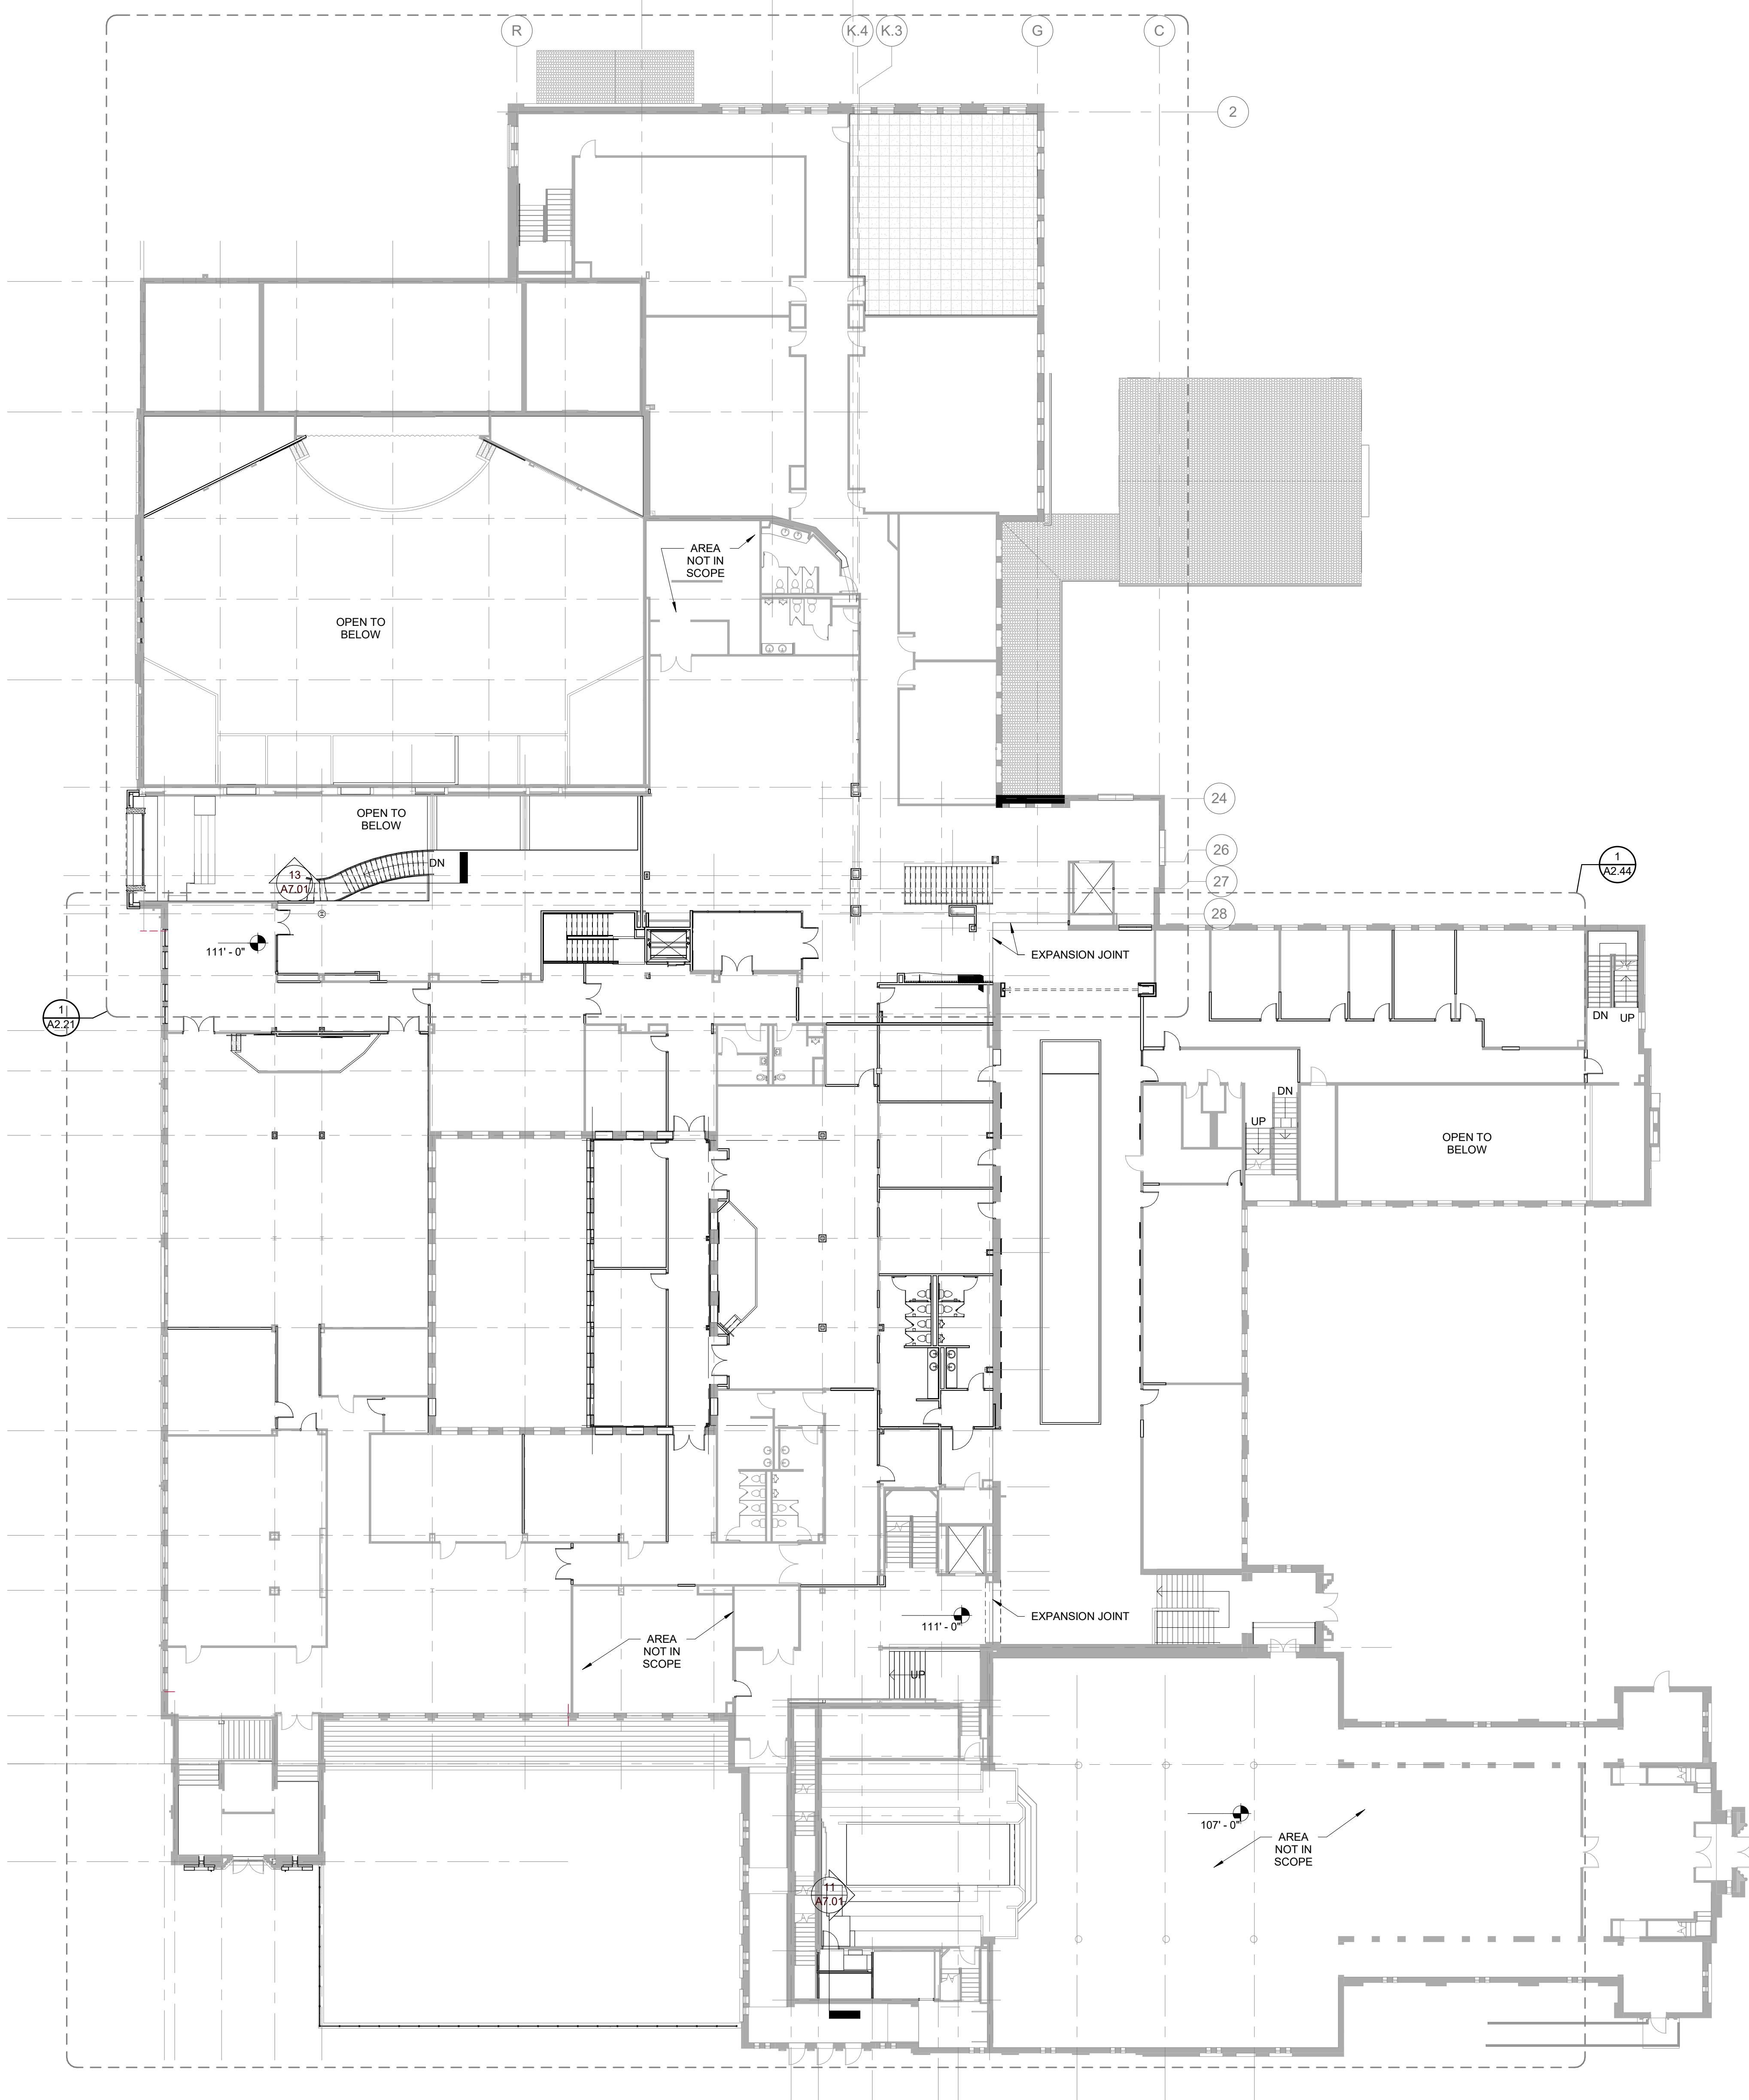

OVERALL FLOOR PLAN - LEVEL 2 | 1
SCALE: 1/16" = 1'-0" | A2.20

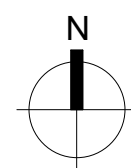

A2.20



OWT ARCHITECTS

911 HOUSTON STREET
FORT WORTH, TX 76102
817.993.9844
www.owtarchitects.com
TEXAS FIRM REGISTRATION #: BR 301


NOT FOR REGULATORY
APPROVAL, PERMITTING,
OR CONSTRUCTION

ANDREW OXLEY
OCTOBER 21, 2022

DRAWINGS, SPECIFICATIONS AND OTHER DOCUMENTS PREPARED BY OXLEY WILLIAMS THOMP ARCHITECTS, PLLC ARE INSTRUMENTS OF SERVICE FOR USE SOLELY WITH RESPECT TO THIS PROJECT. THIS INCLUDES DOCUMENTS IN ELECTRONIC FORM. OXLEY WILLIAMS THOMP ARCHITECTS, PLLC SHALL BE DEEMED THE ARCHITECTS AND OWNERS OF THEIR RESPECTIVE INSTRUMENTS OF SERVICE AND SHALL RETAIN ALL COPYRIGHT AND OTHER RIGHTS IN THESE DOCUMENTS. NO PART OF THESE DOCUMENTS OR ANY INSTRUMENTS OF SERVICE SHALL BE REPRODUCED OR TRANSMITTED IN ANY FORM OR BY ANY MEANS, ELECTRONIC OR MECHANICAL, WITHOUT THE WRITTEN PERMISSION OF OXLEY WILLIAMS THOMP ARCHITECTS, PLLC. ANY UNAUTHORIZED USE OF THE INSTRUMENTS OF SERVICE SHALL BE WITHOUT LIABILITY TO OXLEY WILLIAMS THOMP ARCHITECTS, PLLC AND ITS CONSULTANTS.

REVISION SCHEDULE

Rev. #	Revision Description	Revision Date
--------	----------------------	---------------

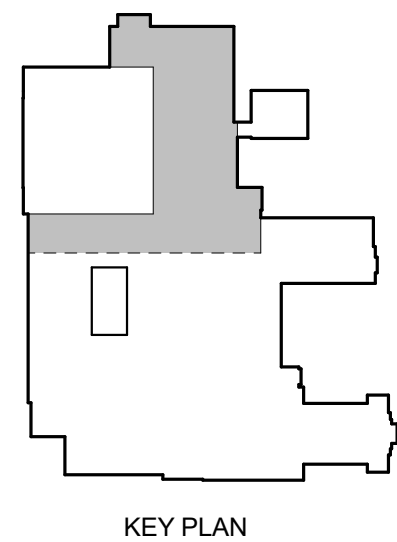


UNIVERSITY
CHRISTIAN CHURCH


2720 S. UNIVERSITY DR.
FORT WORTH, TX 76109
2018-028-00

ENLARGED PLAN -
LEVEL 2 - AREA A

A2.21

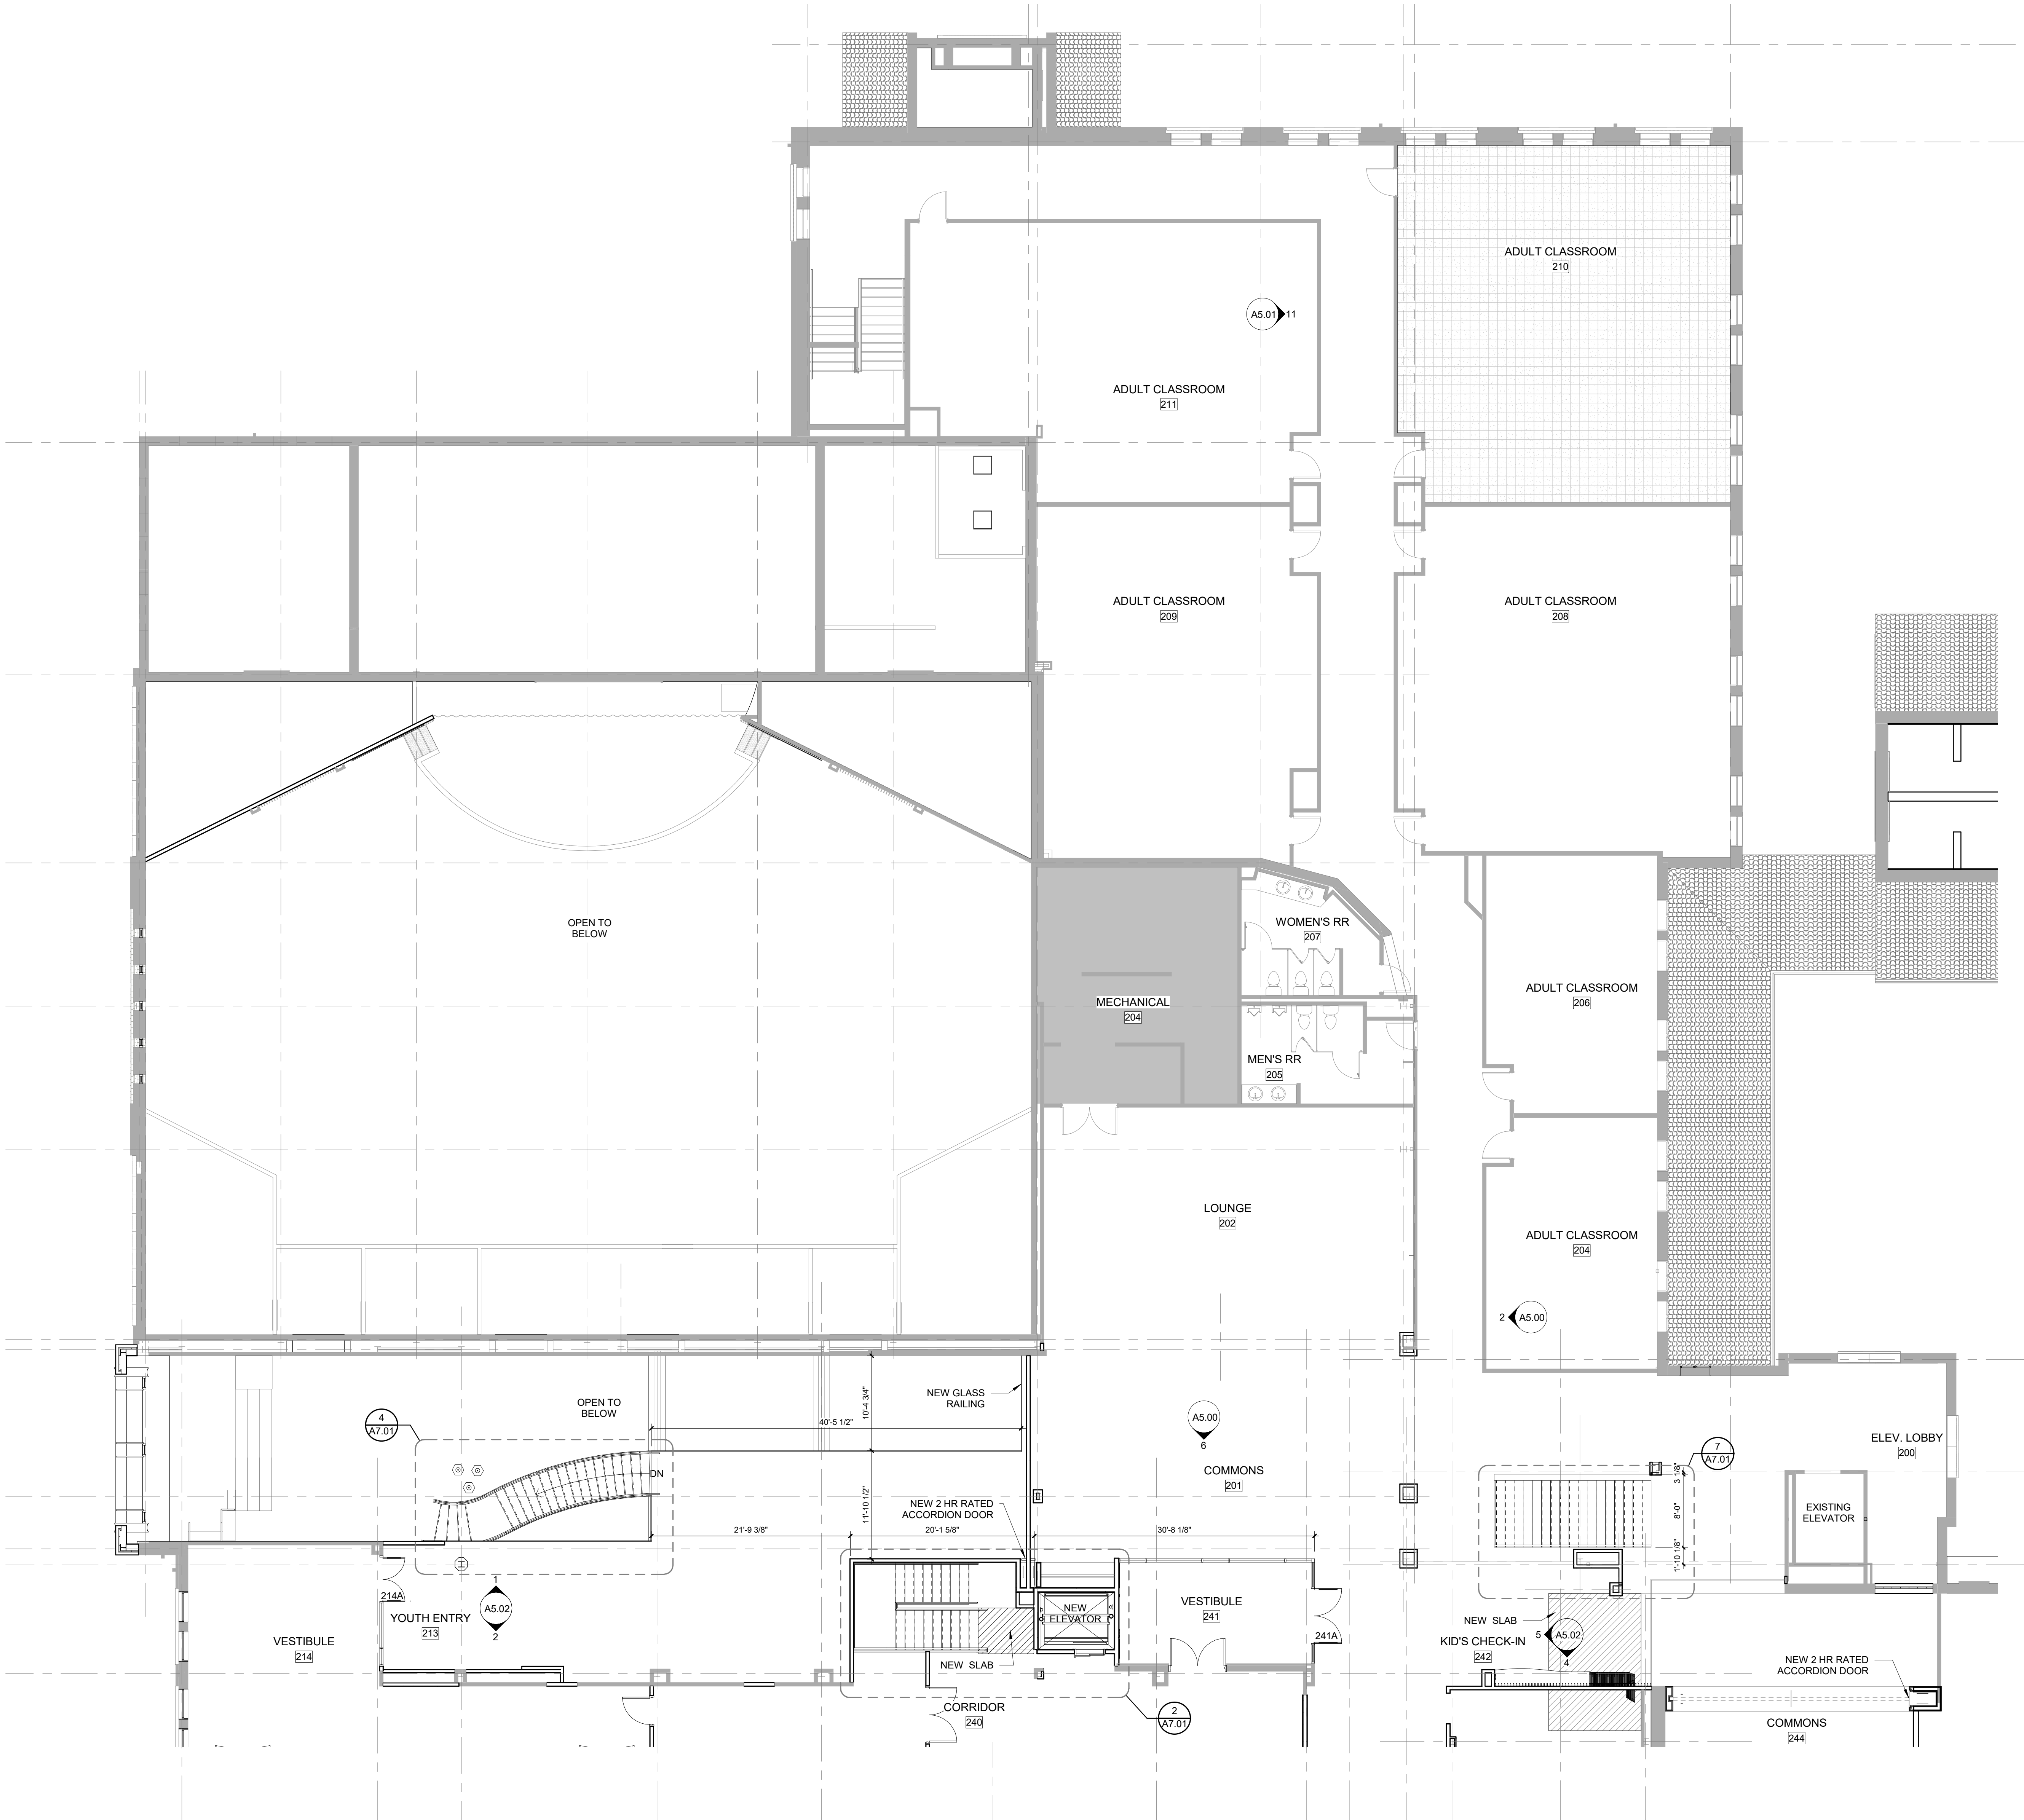

ENLARGED PLAN - LEVEL 2 - AREA A | 1
SCALE: 1/8" = 1'-0" A2.21

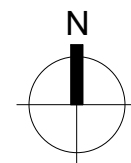



TEXAS FIRM REGISTRATION #: BR 301

NOT FOR REGULATORY
APPROVAL, PERMITTING,
OR CONSTRUCTION

ANDREW OXLEY

OCTOBER 21, 2022

DRAWINGS, SPECIFICATIONS AND OTHER DOCUMENTS, PREPARED BY COXLEY WILLIAMS THARP ARCHITECTS, PLLC ARE INSTRUMENTS OF SERVICE FOR USE SOLELY WITH RESPECT TO THIS PROJECT. THIS INCLUDES DOCUMENTS IN ELECTRONIC FORM. COXLEY WILLIAMS THARP ARCHITECTS, PLLC SHALL BE THE AUTHORS AND OWNERS OF THEIR RESPECTIVE INSTRUMENTS OF SERVICE AND SHALL RETAIN ALL COMMON LAW, STATUTORY AND OTHER RESERVED RIGHTS, INCLUDING COPYRIGHT. THE INSTRUMENTS OF SERVICE SHALL NOT BE USED BY THE OWNER FOR FUTURE ADDITIONS OR ALTERATIONS TO THIS PROJECT OR FOR OTHER PROJECTS, WITHOUT THE PRIOR WRITTEN AGREEMENT OF COXLEY WILLIAMS THARP ARCHITECTS, PLLC. ANY UNAUTHORIZED USE OF THE INSTRUMENTS OF SERVICE SHALL BE WITHOUT LIABILITY TO COXLEY WILLIAMS THARP ARCHITECTS, PLLC AND ITS CONSULTANTS.

REVISION SCHEDULE		
Rev. #	Revision Description	Revision




**UNIVERSITY
CHRISTIAN CHURCH**

2720 S. UNIVERSITY DR.
FORT WORTH, TX 76109
2018-028-00

**ENLARGED PLAN -
LEVEL 2 - AREA B**

A2.22

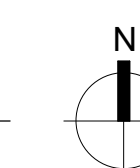



OWT ARCHITECTS

911 HOUSTON STREET
FORT WORTH, TX 76102
817.993.9844
www.owtarchitects.com

TEXAS FIRM REGISTRATION #: BR 301

NOT FOR REGULATORY
APPROVAL, PERMITTING,
OR CONSTRUCTION


ANDREW OXLEY

OCTOBER 21, 2022

DRAWINGS, SPECIFICATIONS AND OTHER DOCUMENTS PREPARED BY OXLEY WILLIAMS THOMP ARCHITECTS, PLLC ARE INSTRUMENTS OF SERVICE FOR USE SOLELY WITH RESPECT TO THIS PROJECT. THIS INCLUDES DOCUMENTS IN ELECTRONIC FORM. OXLEY WILLIAMS THOMP ARCHITECTS, PLLC SHALL BE SOLELY THE AUTHORS AND OWNERS OF THEIR RESPECTIVE INSTRUMENTS OF SERVICE AND SHALL RETAIN ALL COPYRIGHT AND OTHER RIGHTS. NO PART OF THIS DOCUMENT SHALL BE REPRODUCED OR TRANSMITTED IN ANY FORM OR BY ANY MEANS, ELECTRONIC OR MECHANICAL, WITHOUT THE WRITTEN AGREEMENT OF OXLEY WILLIAMS THOMP ARCHITECTS, PLLC. ANY UNAUTHORIZED USE OF THE INSTRUMENTS OF SERVICE SHALL BE WITHOUT LIABILITY TO OXLEY WILLIAMS THOMP ARCHITECTS, PLLC AND ITS CONSULTANTS.

REVISION SCHEDULE

Rev. #	Revision Description	Revision Date
--------	----------------------	---------------

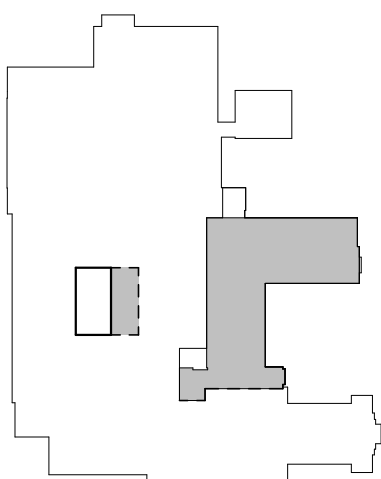


KEY PLAN

UNIVERSITY
CHRISTIAN CHURCH


2720 S. UNIVERSITY DR.
FORT WORTH, TX 76109
2018-028-00


OVERALL FLOOR
PLAN - LEVEL 3

A2.30

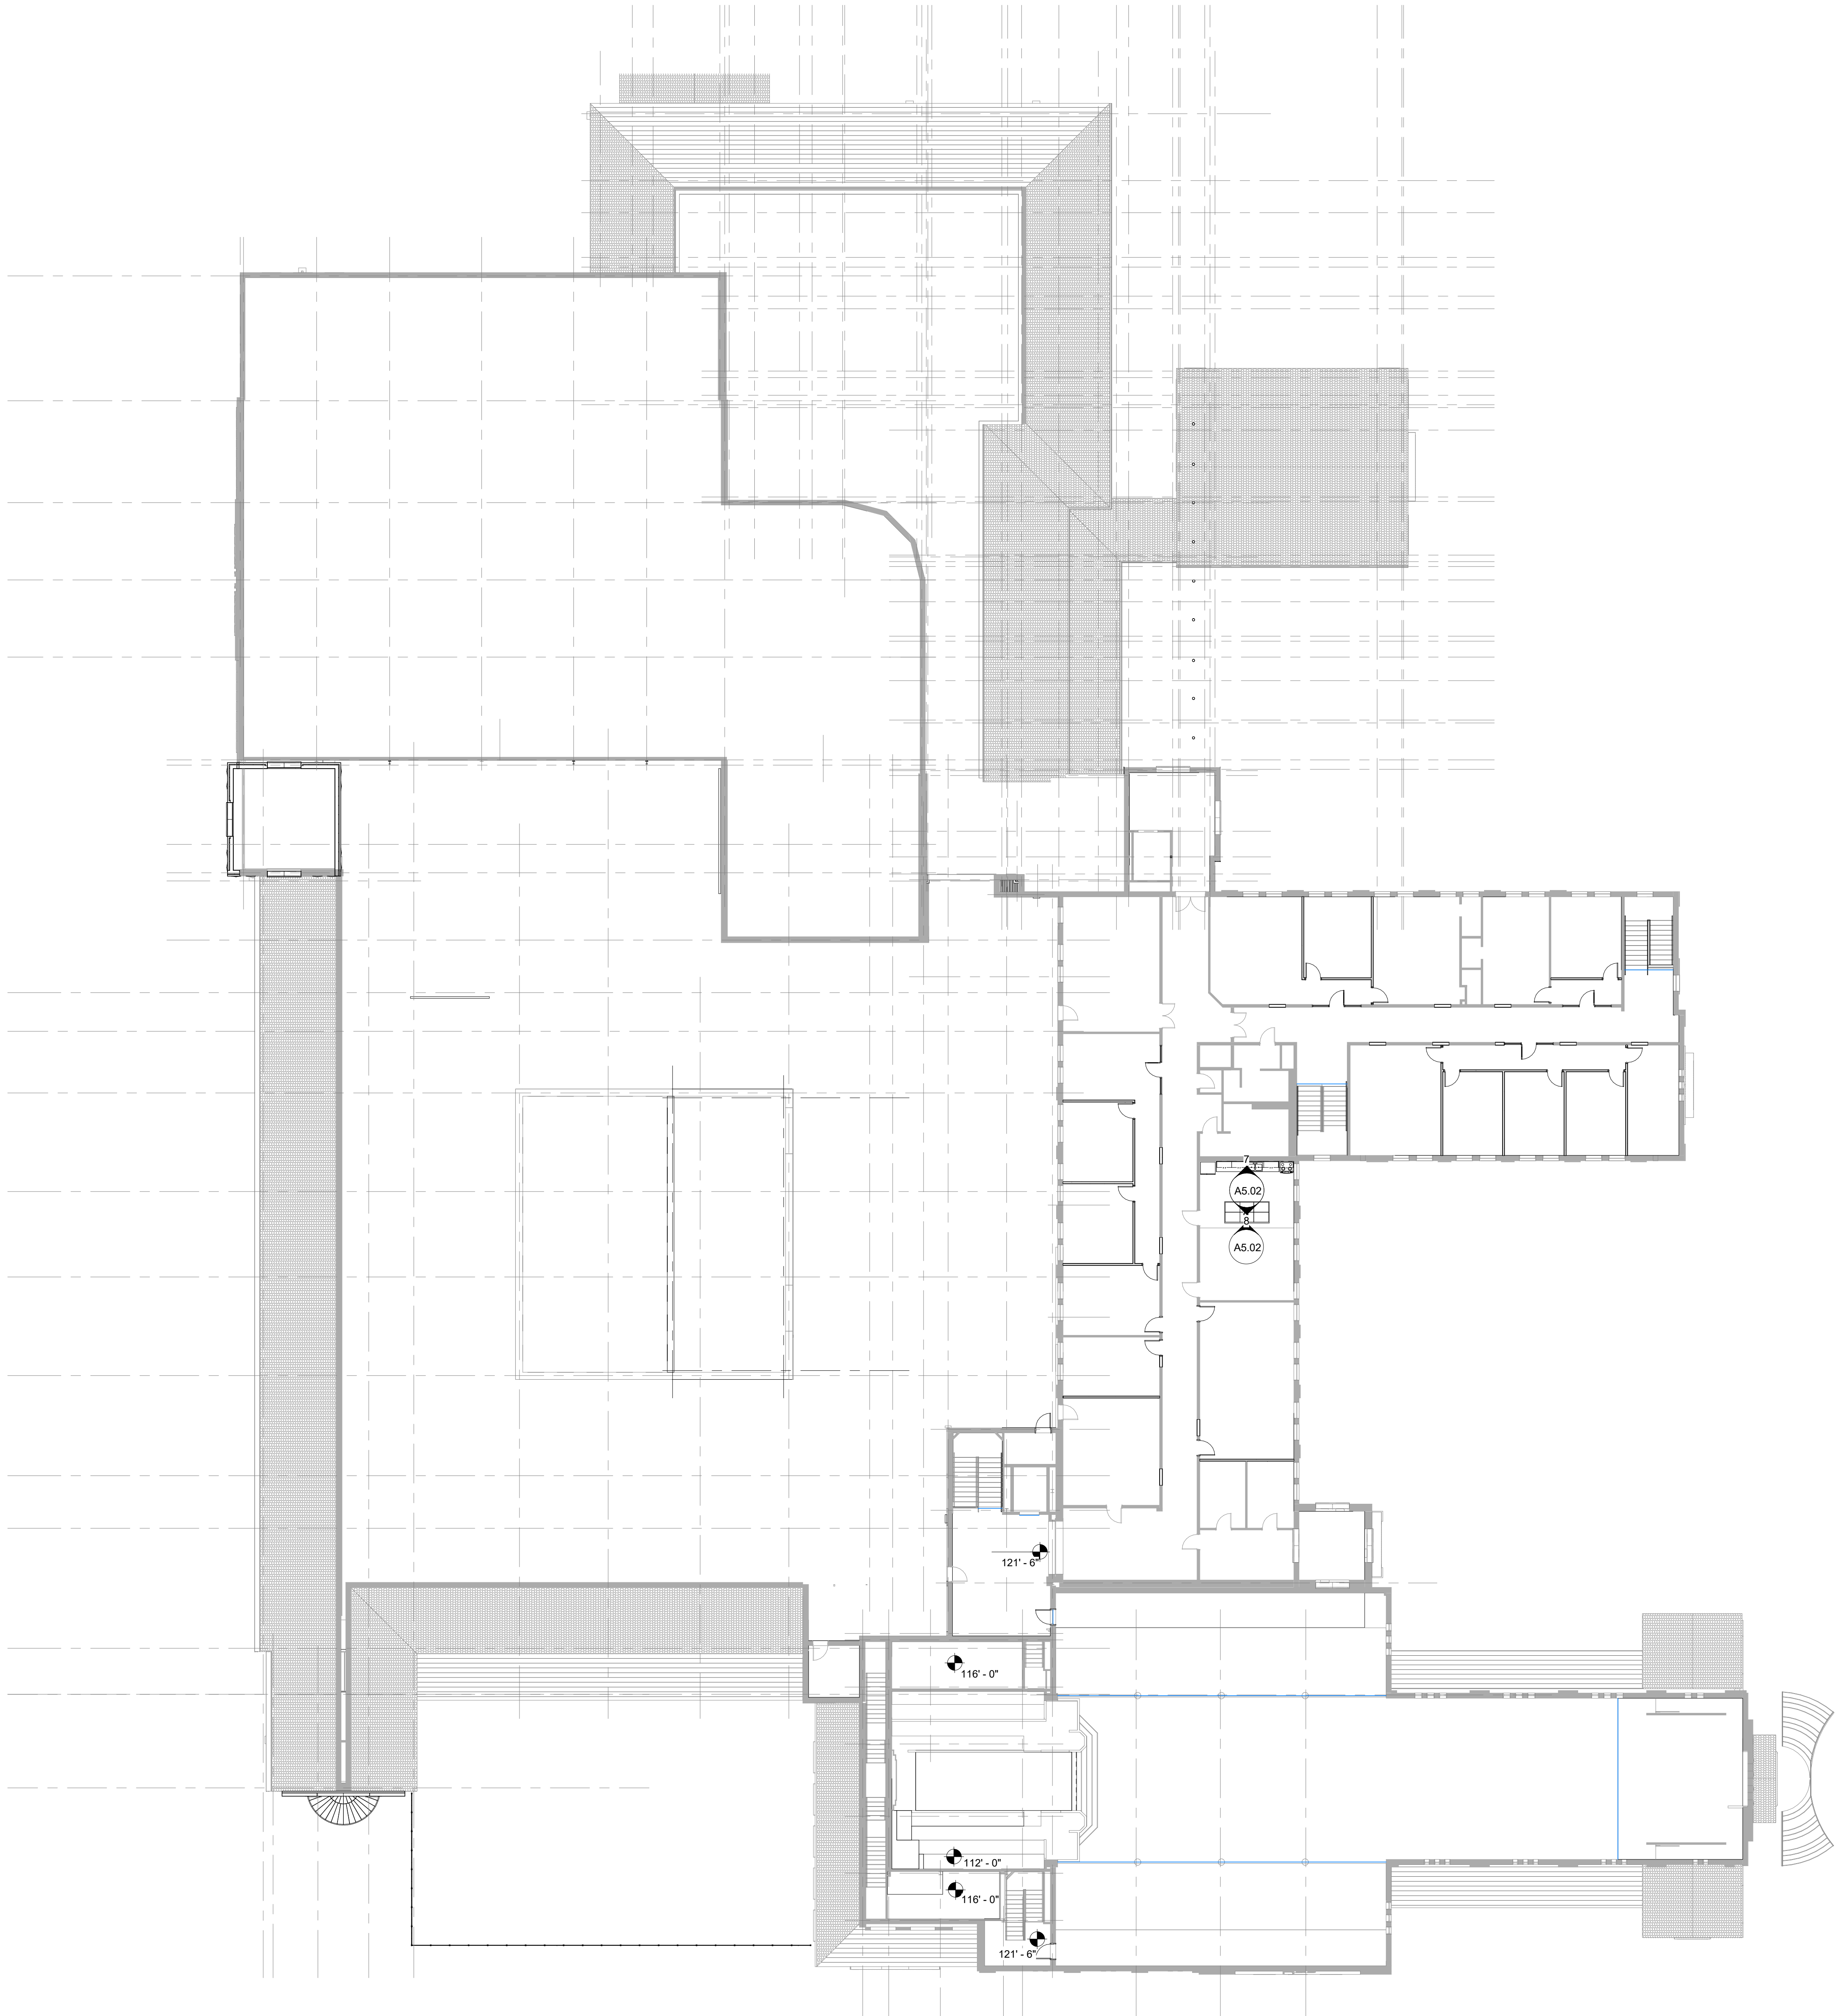

OVERALL FLOOR PLAN - LEVEL 3 | 1
SCALE: 1/16" = 1'-0" | A2.30

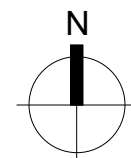

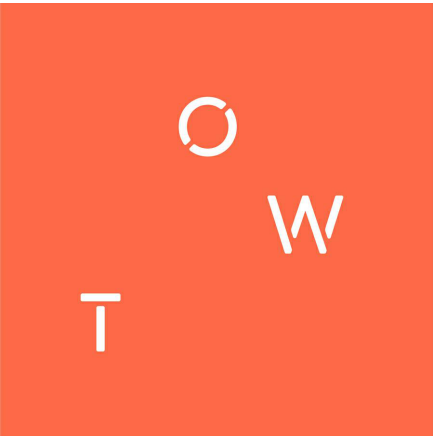

OWT ARCHITECTS

911 HOUSTON STREET
FORT WORTH, TX 76102
817.993.9844
www.owtarchitects.com
TEXAS FIRM REGISTRATION #: BR 301

NOT FOR REGULATORY
APPROVAL, PERMITTING,
OR CONSTRUCTION


ANDREW OXLEY

OCTOBER 21, 2022

DRAWINGS, SPECIFICATIONS AND OTHER DOCUMENTS PREPARED BY OXLEY WILLIAMS THOMP ARCHITECTS, PLLC ARE INSTRUMENTS OF SERVICE FOR USE SOLELY WITH RESPECT TO THIS PROJECT. THIS INCLUDES DOCUMENTS IN ELECTRONIC FORM. OXLEY WILLIAMS THOMP ARCHITECTS, PLLC SHALL BE DEEMED THE AUTHOR AND OWNERS OF THEIR RESPECTIVE INSTRUMENTS OF SERVICE AND SHALL RETAIN ALL COPYRIGHT AND INTELLECTUAL PROPERTY RIGHTS. INCLUDING BUT NOT LIMITED TO, THE RIGHT TO REPRODUCE, COPY, REPRODUCE, OR OTHERWISE USE ANY PART OF THIS PROJECT FOR ANY PURPOSE, WITHOUT THE WRITTEN AGREEMENT OF OXLEY WILLIAMS THOMP ARCHITECTS, PLLC. ANY UNAUTHORIZED USE OF THE INSTRUMENTS OF SERVICE SHALL BE WITHOUT LIABILITY TO OXLEY WILLIAMS THOMP ARCHITECTS, PLLC AND ITS CONSULTANTS.

REVISION SCHEDULE

Rev. #	Revision Description	Revision Date
--------	----------------------	---------------

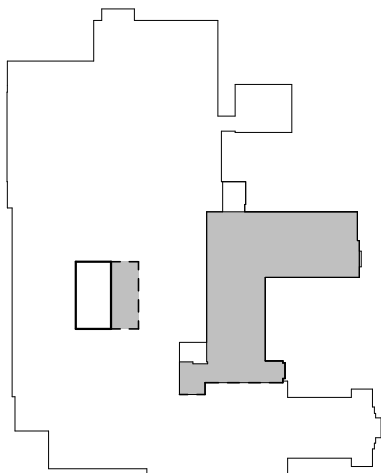


KEY PLAN

UNIVERSITY
CHRISTIAN CHURCH

2720 S. UNIVERSITY DR.
FORT WORTH, TX 76109
2018-028-00

FLOOR PLAN -
LEVEL 3

FLOOR PLAN - LEVEL 3 | 1
SCALE: 1/8" = 1'-0" | A2.31

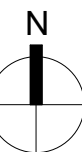

A2.31

FINISH LEGEND

P1 - GENERAL
MANUF: SHERWIN WILLIAMS
COLOR: SW 7035 AESTHETIC WHITE
FINISH: EGGSHELL
TEXTURE: ORANGE PEEL
TAPE, BED, TEXTURE, AND PAINT

P2 - ACCENT
MANUF: SHERWIN WILLIAMS
COLOR: SW 9171 FELTED WOOL
FINISH: EGGSHELL
TEXTURE: ORANGE PEEL
TAPE, BED, TEXTURE, AND PAINT

P3 - CEILING PAINT, GYP. BOARD
MANUF: SHERWIN WILLIAMS
COLOR: SW 7035 AESTHETIC WHITE
FINISH: FLAT
TEXTURE: ORANGE PEEL
TAPE, BED, TEXTURE, AND PAINT

**P4 - CEILING PAINT, EXPOSED
STRUCTURE & DUCTWORK**
MANUF: SHERWIN WILLIAMS
COLOR: SW 7048 URBANE BRONZE

P5 - H.M. DOOR FRAMES
MANUF: SHERWIN WILLIAMS
COLOR: SW 7048 URBANE BRONZE

P6 - ACCENT
MANUF: SHERWIN WILLIAMS
COLOR: SW 7583 WILD CURRANT
FINISH: EGGSHELL
TEXTURE: ORANGE PEEL
TAPE, BED, TEXTURE, AND PAINT

P7 - ACCENT
MANUF: SHERWIN WILLIAMS
COLOR: SW 6717 LIME RICKY
FINISH: EGGSHELL
TEXTURE: ORANGE PEEL
TAPE, BED, TEXTURE, AND PAINT

P8 - ACCENT
MANUF: SHERWIN WILLIAMS
COLOR: TBD
FINISH: EGGSHELL
TEXTURE: ORANGE PEEL
TAPE, BED, TEXTURE, AND PAINT

P9 - ACCENT
MANUF: SHERWIN WILLIAMS
COLOR: SW 6695 MIDDAY
FINISH: EGGSHELL
TEXTURE: ORANGE PEEL
TAPE, BED, TEXTURE, AND PAINT

P10 - ACCENT
MANUF: SHERWIN WILLIAMS
COLOR: TBD
FINISH: EGGSHELL
TEXTURE: ORANGE PEEL
TAPE, BED, TEXTURE, AND PAINT


B1 - RUBBER BASE, 4" TALL
MANUF: JOHNSONITE
SERIES: REVEAL WALL BASE
COLOR: TBD

B2 - RUBBER BASE, 4" TALL
MANUF: JOHNSONITE
SERIES: TRADITIONAL WALL BASE
COLOR: TBD

B3 - TILE BASE, 4" TALL
MANUF: EMSEER
SERIES: NETWORK
COLOR: TAUPE

B4 - TILE BASE, 4" TALL
MANUF: EMSEER
SERIES: NEWBERRY
COLOR: BIANCO

B5 - TILE BASE, 4" TALL
MANUF: CERAMIC TECHNICS
SERIES: COOPERATIVE FLAGSTONE
COLOR: GREY

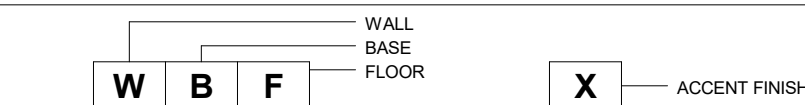

T1 - FLOOR TILE
DISTR: EMSEER
SERIES: NETWORK
STYLE: LINE
COLOR: TAUPE
SIZE: 23" X 47"
EPOXY GROUT: MAPEI OR EQUAL
COLOR: TBD

T2 - FLOOR TILE
DISTR: EMSEER
SERIES: NEWBERRY
COLOR: BIANCO
SIZE: 10" X 11" HEXAGON
EPOXY GROUT: MAPEI OR EQUAL
COLOR: TBD

T3 - FLOOR TILE
DISTR: CERAMIC TECHNICS
SERIES: COOPERATIVE FLAGSTONE
COLOR: A: GREY
B: ARCH GREY
SIZE: 12" X 24"
EPOXY GROUT: MAPEI OR EQUAL
COLOR: TBD

T4 - WALL TILE
DISTR: CERAMIC TECHNICS
SERIES: PALERMO LIMESTONE 3D
PATTERN: VELVET
COLOR: PERLA
SIZE: 12" X 24"
EPOXY GROUT: MAPEI OR EQUAL
COLOR: TBD

T5 - WALL TILE
DISTR: EMSEER
SERIES: HANGAR
COLOR: ASH
SIZE: 12" X 23"
EPOXY GROUT: MAPEI OR EQUAL
COLOR: TBD

T6 - WALL TILE ACCENT
DISTR: CERAMIC TECHNICS
SERIES: PALERMO LIMESTONE 3D
PATTERN: DESIGN
COLOR: GRIGIO
SIZE: 12" X 24"
EPOXY GROUT: MAPEI OR EQUAL
COLOR: TBD

T7 - FLOOR TILE
DISTR: CERAMIC TECHNICS
SERIES: CUMBERLAND STONE TWEED
COLOR: LINEN LIGHT GREY
EPOXY GROUT: MAPEI OR EQUAL
COLOR: TBD

T8 - WALL TILE
DISTR: CERAMIC TECHNICS
SERIES: CENTRO COLORS
COLOR: BIANCO
EPOXY GROUT: MAPEI OR EQUAL
COLOR: TBD

T9 - WALL TILE
DISTR: CERAMIC TECHNICS
SERIES: CENTRO COLORS
COLOR: A: VERDE
B: GIALLO
EPOXY GROUT: MAPEI OR EQUAL
COLOR: TBD

T10 - FLOOR TILE
DISTR: TBD
SERIES: TBD
COLOR: TBD
SIZE: 2" X 2"
EPOXY GROUT: MAPEI OR EQUAL
COLOR: TBD

T11 - FLOOR TILE
DISTR: EMSEER
SERIES: NETWORK
COLOR: TAUPE
SIZE: 23" X 47"
EPOXY GROUT: MAPEI OR EQUAL
COLOR: TBD

V1 - VINYL TILE
MANUF: SHAW CONTRACT GROUP
SERIES: HAND DRAWN
STYLE: LINE
COLOR: SHADE
SIZE: 6" X 48"
INSTALL: ASHLAR

V2 - VINYL TILE
MANUF: SHAW CONTRACT GROUP
SERIES: REFRAME
COLOR: DISCOVERY
SIZE: 9" X 36"
INSTALL: STAGGER

SC - SEALED CONCRETE
PC - POLISHED CONCRETE

AWP1 - ACOUSTIC WALL PANEL
MANUF: MDC WALL
COLLECTION: ZINTRA PATTERNS
PATTERN: VEDIC
COLOR 1: TBD
COLOR 2: TBD

PL1 - PLASTIC LAMINATE
MANUF: WILSONART
COLOR: SLATE GREY
FINISH: MATTE

PL2 - PLASTIC LAMINATE
MANUF: WILSONART
COLOR: PORT
FINISH: MATTE

PL3 - PLASTIC LAMINATE
MANUF: PANGLAM
COLOR: FALLING TRIANGLES
FINISH: MATTE

PL4 - PLASTIC LAMINATE
MANUF: WILSONART
COLOR: SUNSHINE
FINISH: MATTE

PL5 - PLASTIC LAMINATE
MANUF: WILSONART
COLOR: PHANTOM COCOA
FINISH: GLOSS LINE

QZ1 - QUARTZ SURFACE
MANUF: SILESTONE
COLOR: CLASSIC CALACATTA
FINISH: SUEDE
THICKNESS: 2CM

ST1 - STONE
MANUF: EMSEER
SERIES: STRUCTURE STACKED
LEDGER
COLOR: CREAM
SIZE: 6" X 24"

WC1 - WALLCOVERING
MANUF: TRI KES
SERIES: ASTRAY
COLOR: QUEST

WC2 - WALLCOVERING
ALLOWANCE: \$25/LY
MANUF: SERIES:
COLOR:

WD1 - WOOD PLANKS
ALLOWANCE: \$15/ SF

WD2 - WOOD STAIN
COLOR: CLEAR

R1 - RUBBER STRINGER
ALLOWANCE: \$
DISTR: TARKETT
STYLE:
COLOR:

GENERAL NOTES

1. REFER TO SHEET A2.2 FOR TYPICAL TRANSITION DETAILS
2. FINISH TAGS MAY BE FOUND ON WALL TYPES AND FINISHES PLANS AND INTERIOR ELEVATIONS.
3. ALL FINISH MATERIALS TO MEET OR EXCEED THE REQUIREMENTS OF A CLASS B FINISH. SEE SPECIFICATIONS FOR FURTHER INFORMATION.
4. CONTRACTOR SHALL PROVIDE MOCKUPS OF ALL PAINT COLORS IN THE LIGHTING ENVIRONMENT SPECIFIED FOR DESIGNER APPROVAL PRIOR TO PROCEEDING.
5. REF. SPECIFICATIONS FOR ADDITIONAL INFORMATION PERTAINING TO FINISH LEGEND AND APPROVED EQUALS.
6. WHERE NO WALL TILE BASE IS SCHEDULED, RUN WALL TILE OVER FLOOR TILE. PROVIDE CLEAR CONTINUOUS SEALANT AT JUNCTION.
7. REF. INTERIOR ELEVATIONS IN ROOMS THAT HAVE MORE THAN ONE WALL FINISH FOR CLARIFICATION ON LOCATIONS.
8. FOR ALL FLOOR AND WALL TILES: CONTRACTOR TO PROVIDE TILE TRIM PIECES FOR EXPOSED EDGES, SURFACE CAPS, COVE BASE, CORNERS, AND OUTCORNERS TO COMPLETE DESIGN INTENT OF ARCHITECT.

REVISION SCHEDULE

Rev. #	Revision Description	Revision Date
--------	----------------------	---------------



OWT ARCHITECTS

911 HOUSTON STREET
FORT WORTH, TX 76102
817.993.9844

www.owtarchitects.com


TEXAS FIRM REGISTRATION #: BR 301

NOT FOR REGULATORY
APPROVAL, PERMITTING,
OR CONSTRUCTION

ANDREW OXLEY

OCTOBER 21, 2022

DRAWINGS, SPECIFICATIONS AND OTHER DOCUMENTS PREPARED BY OXLEY WILLIAMS THOMP ARCHITECTS, PLLC ARE INSTRUMENTS OF SERVICE FOR USE SOLELY WITH RESPECT TO THIS PROJECT. THIS INCLUDES DOCUMENTS IN ELECTRONIC FORM. OXLEY WILLIAMS THOMP ARCHITECTS, PLLC SHALL BE DEEMED THE AUTHOR AND OWNER OF THEIR RESPECTIVE INSTRUMENTS OF SERVICE AND SHALL RETAIN ALL COPYRIGHT AND INTELLECTUAL PROPERTY RIGHTS. ANY REUSE, REPRODUCTION, MODIFICATION, ALTERATION, OR OTHER INSTRUMENTS OF SERVICE SHALL NOT BE MADE BY THE USER WITHOUT THE WRITTEN PERMISSION OF OXLEY WILLIAMS THOMP ARCHITECTS, PLLC. ANY UNAUTHORIZED USE OF THE INSTRUMENTS OF SERVICE SHALL BE WITHOUT LIABILITY TO OXLEY WILLIAMS THOMP ARCHITECTS, PLLC AND ITS CONSULTANTS.

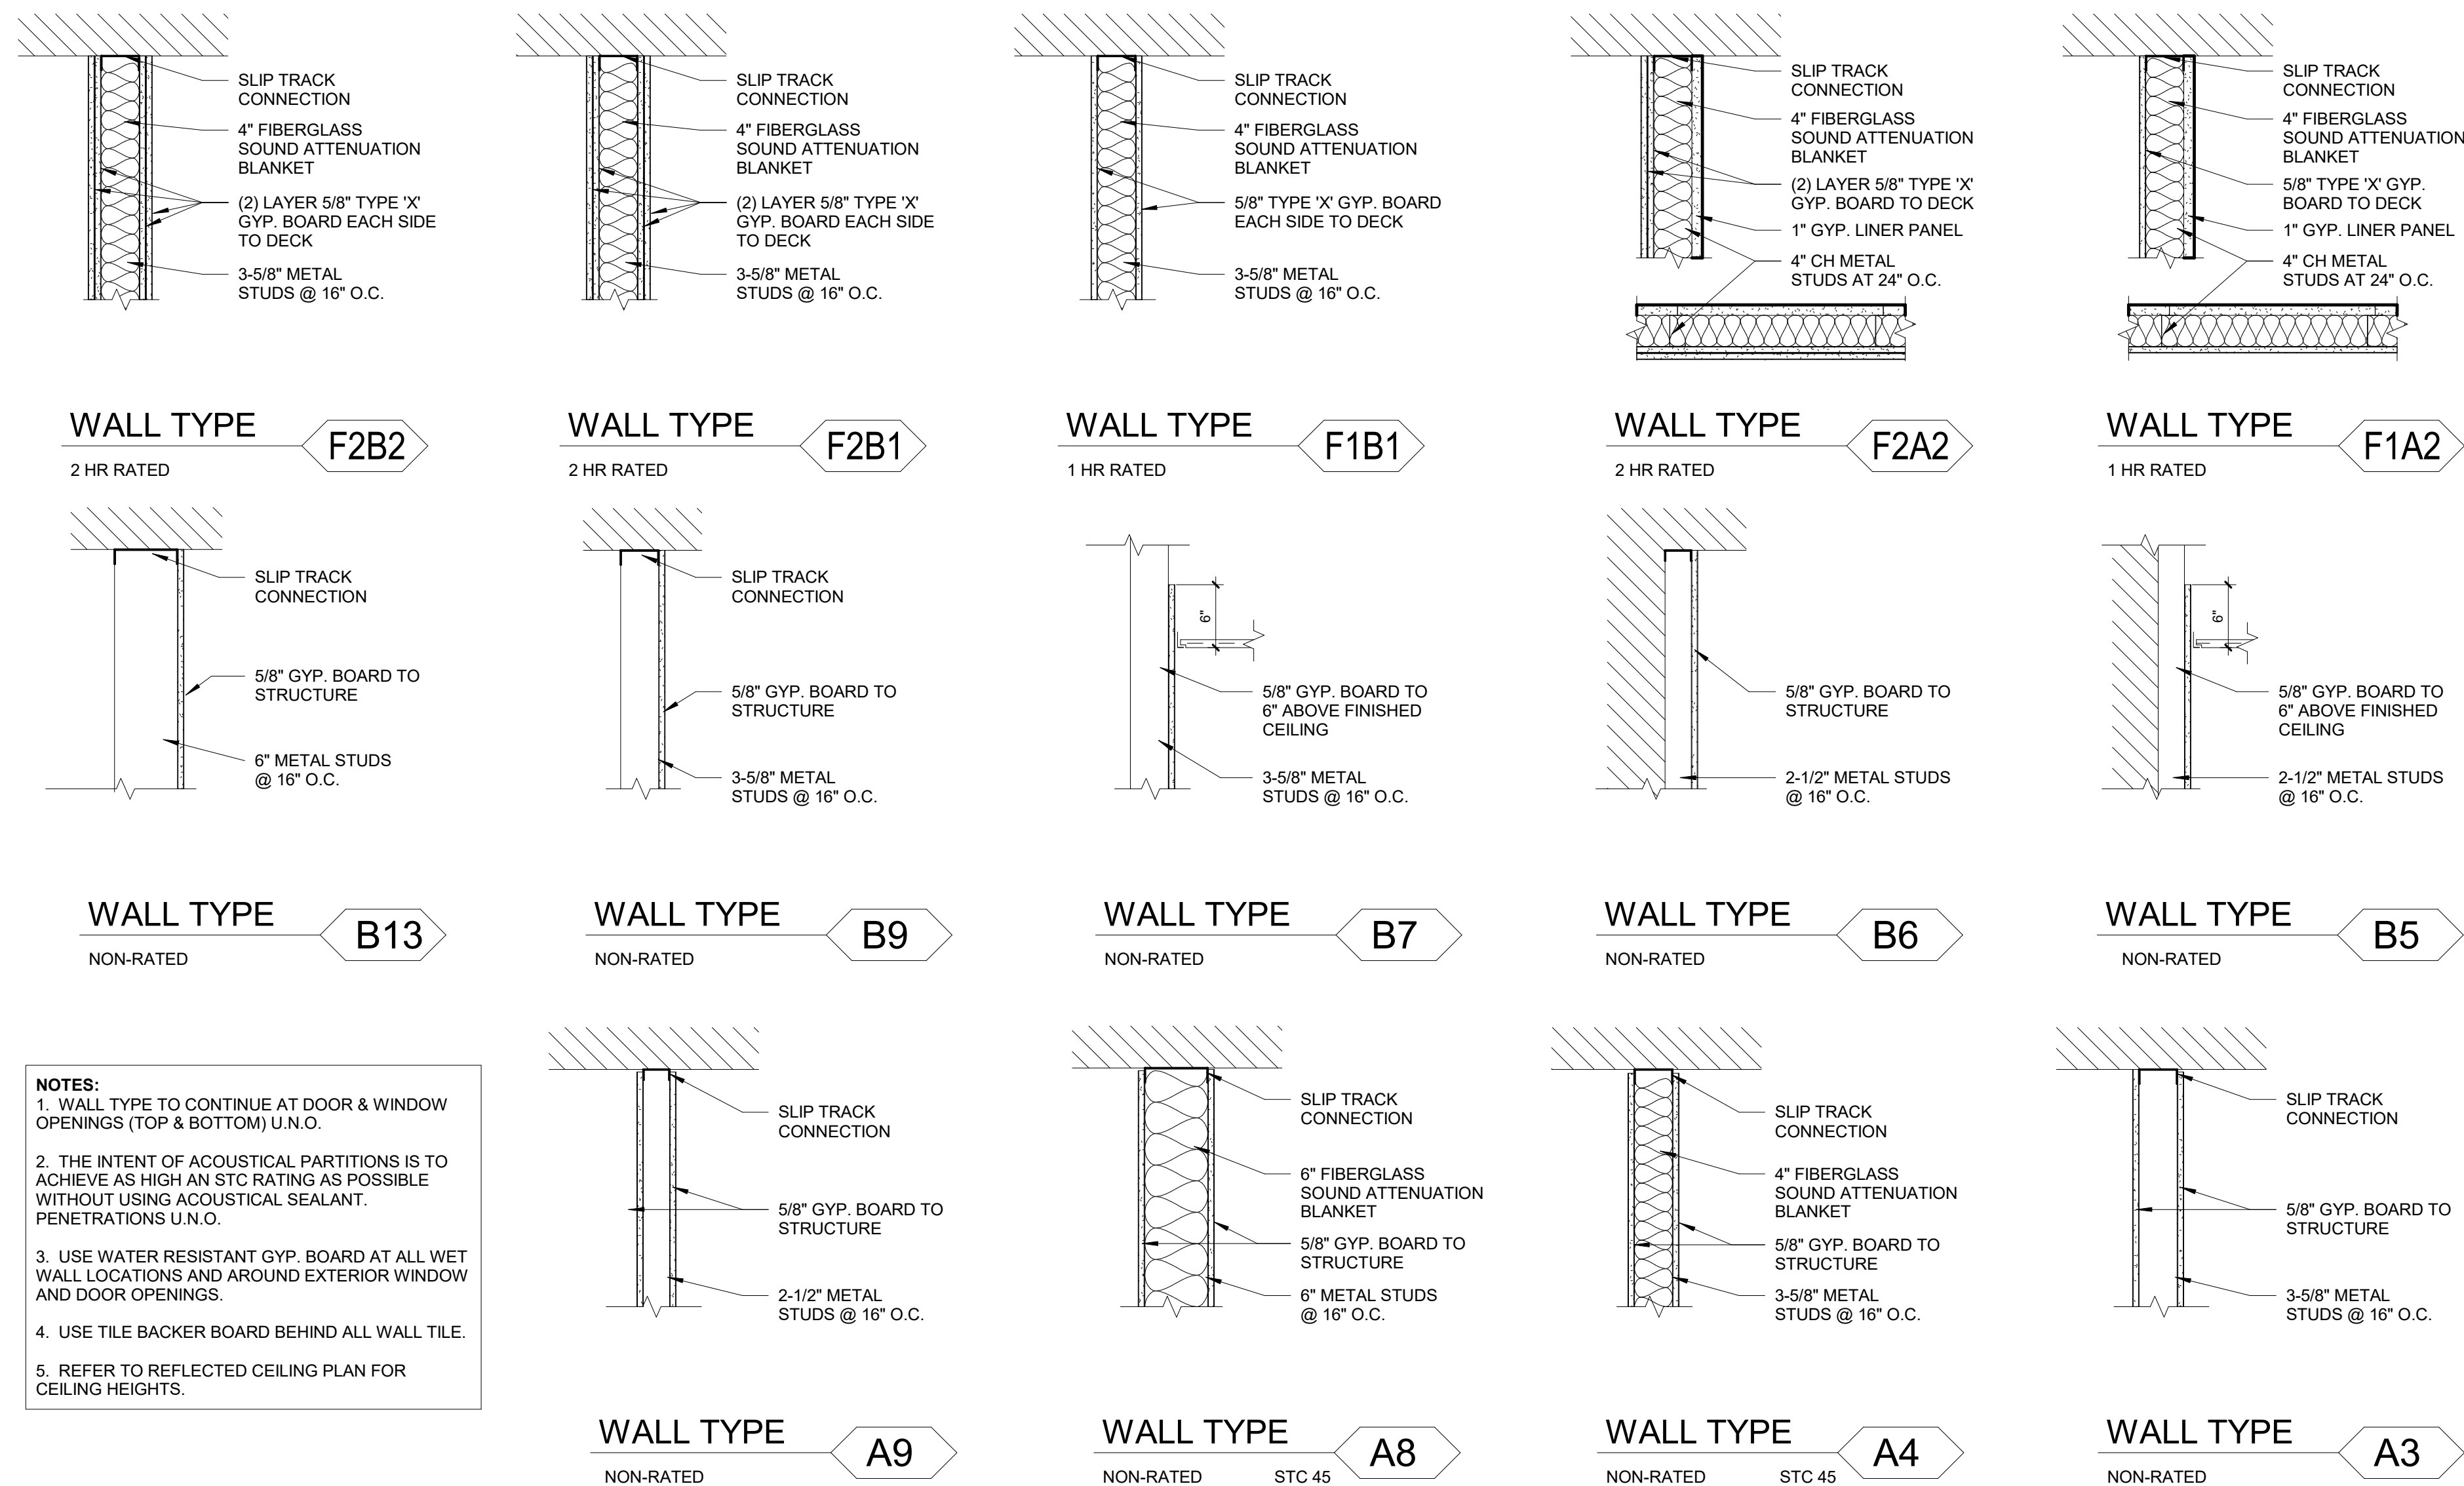

- NOTES:**
1. WALL TYPE TO CONTINUE AT DOOR & WINDOW OPENINGS (TOP & BOTTOM) U.N.O.
 2. THE INTENT OF ACOUSTICAL PARTITIONS IS TO ACHIEVE AS HIGH AN STC RATING AS POSSIBLE WITHOUT USING ACOUSTICAL SEALANT. PENETRATIONS U.N.O.
 3. USE WATER RESISTANT GYP. BOARD AT ALL WET WALL LOCATIONS AND AROUND EXTERIOR WINDOW AND DOOR OPENINGS.
 4. USE TILE BACKER BOARD BEHIND ALL WALL TILE.
 5. REFER TO REFLECTED CEILING PLAN FOR CEILING HEIGHTS.

UNIVERSITY
CHRISTIAN CHURCH

2720 S. UNIVERSITY DR.
FORT WORTH, TX 76109
2018-028-00

WALL TYPES AND
FINISH SCHEDULE

A2.40


NOT FOR REGULATORY
APPROVAL, PERMITTING,
OR CONSTRUCTION

ANDREW OXLEY

OCTOBER 21, 2022

DRAWINGS, SPECIFICATIONS AND OTHER DOCUMENTS, PREPARED BY OXLEY WILLIAMS THARP ARCHITECTS, PLLC ARE INSTRUMENTS OF SERVICE FOR USE SOLELY W RESPECT TO THIS PROJECT. THIS INCLUDES DOCUMENTS IN ELECTRONIC OR OXLEY WILLIAMS THARP ARCHITECTS, PLLC SHALL BE DEEMED THE AUTHORS AND OWNERS OF THEIR RESPECTIVE INSTRUMENTS OF SERVICE AND SHALL RETAIN ALL COMMON LAW, STATUTORY AND OTHER RESERVED RIGHTS, INCLUDING COPYRIGHT. THE INSTRUMENTS OF SERVICE SHALL NOT BE USED BY THE OWNER FOR FUTURE ADDITIONS OR ALTERATIONS TO THIS PROJECT OR FOR OTHER PROJECTS, WITHOUT THE PRIOR WRITTEN AGREEMENT OF OXLEY WILLIAMS THARP ARCHITECTS, PLLC. THE AUTHORIZED USER OF THE INSTRUMENTS OF SERVICE SHALL NOT REPRODUCE, MODIFY, ADAPT, OR TRANSMIT THE INSTRUMENTS OF SERVICE IN ANY MANNER, WITHOUT THE WRITTEN CONSENT OF OXLEY WILLIAMS THARP ARCHITECTS, PLLC.


REVISION SCHEDULE		
Rev. #	Revision Description	Revision Date

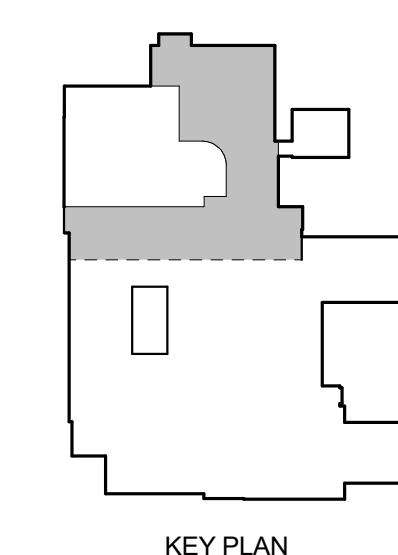UNIVERSITY
CHRISTIAN CHURCH

2720 S. UNIVERSITY DR.
FORT WORTH, TX 76109
2018-028-00

**FINISH PLAN -
LEVEL 1 - AREA A**

A2.41.1

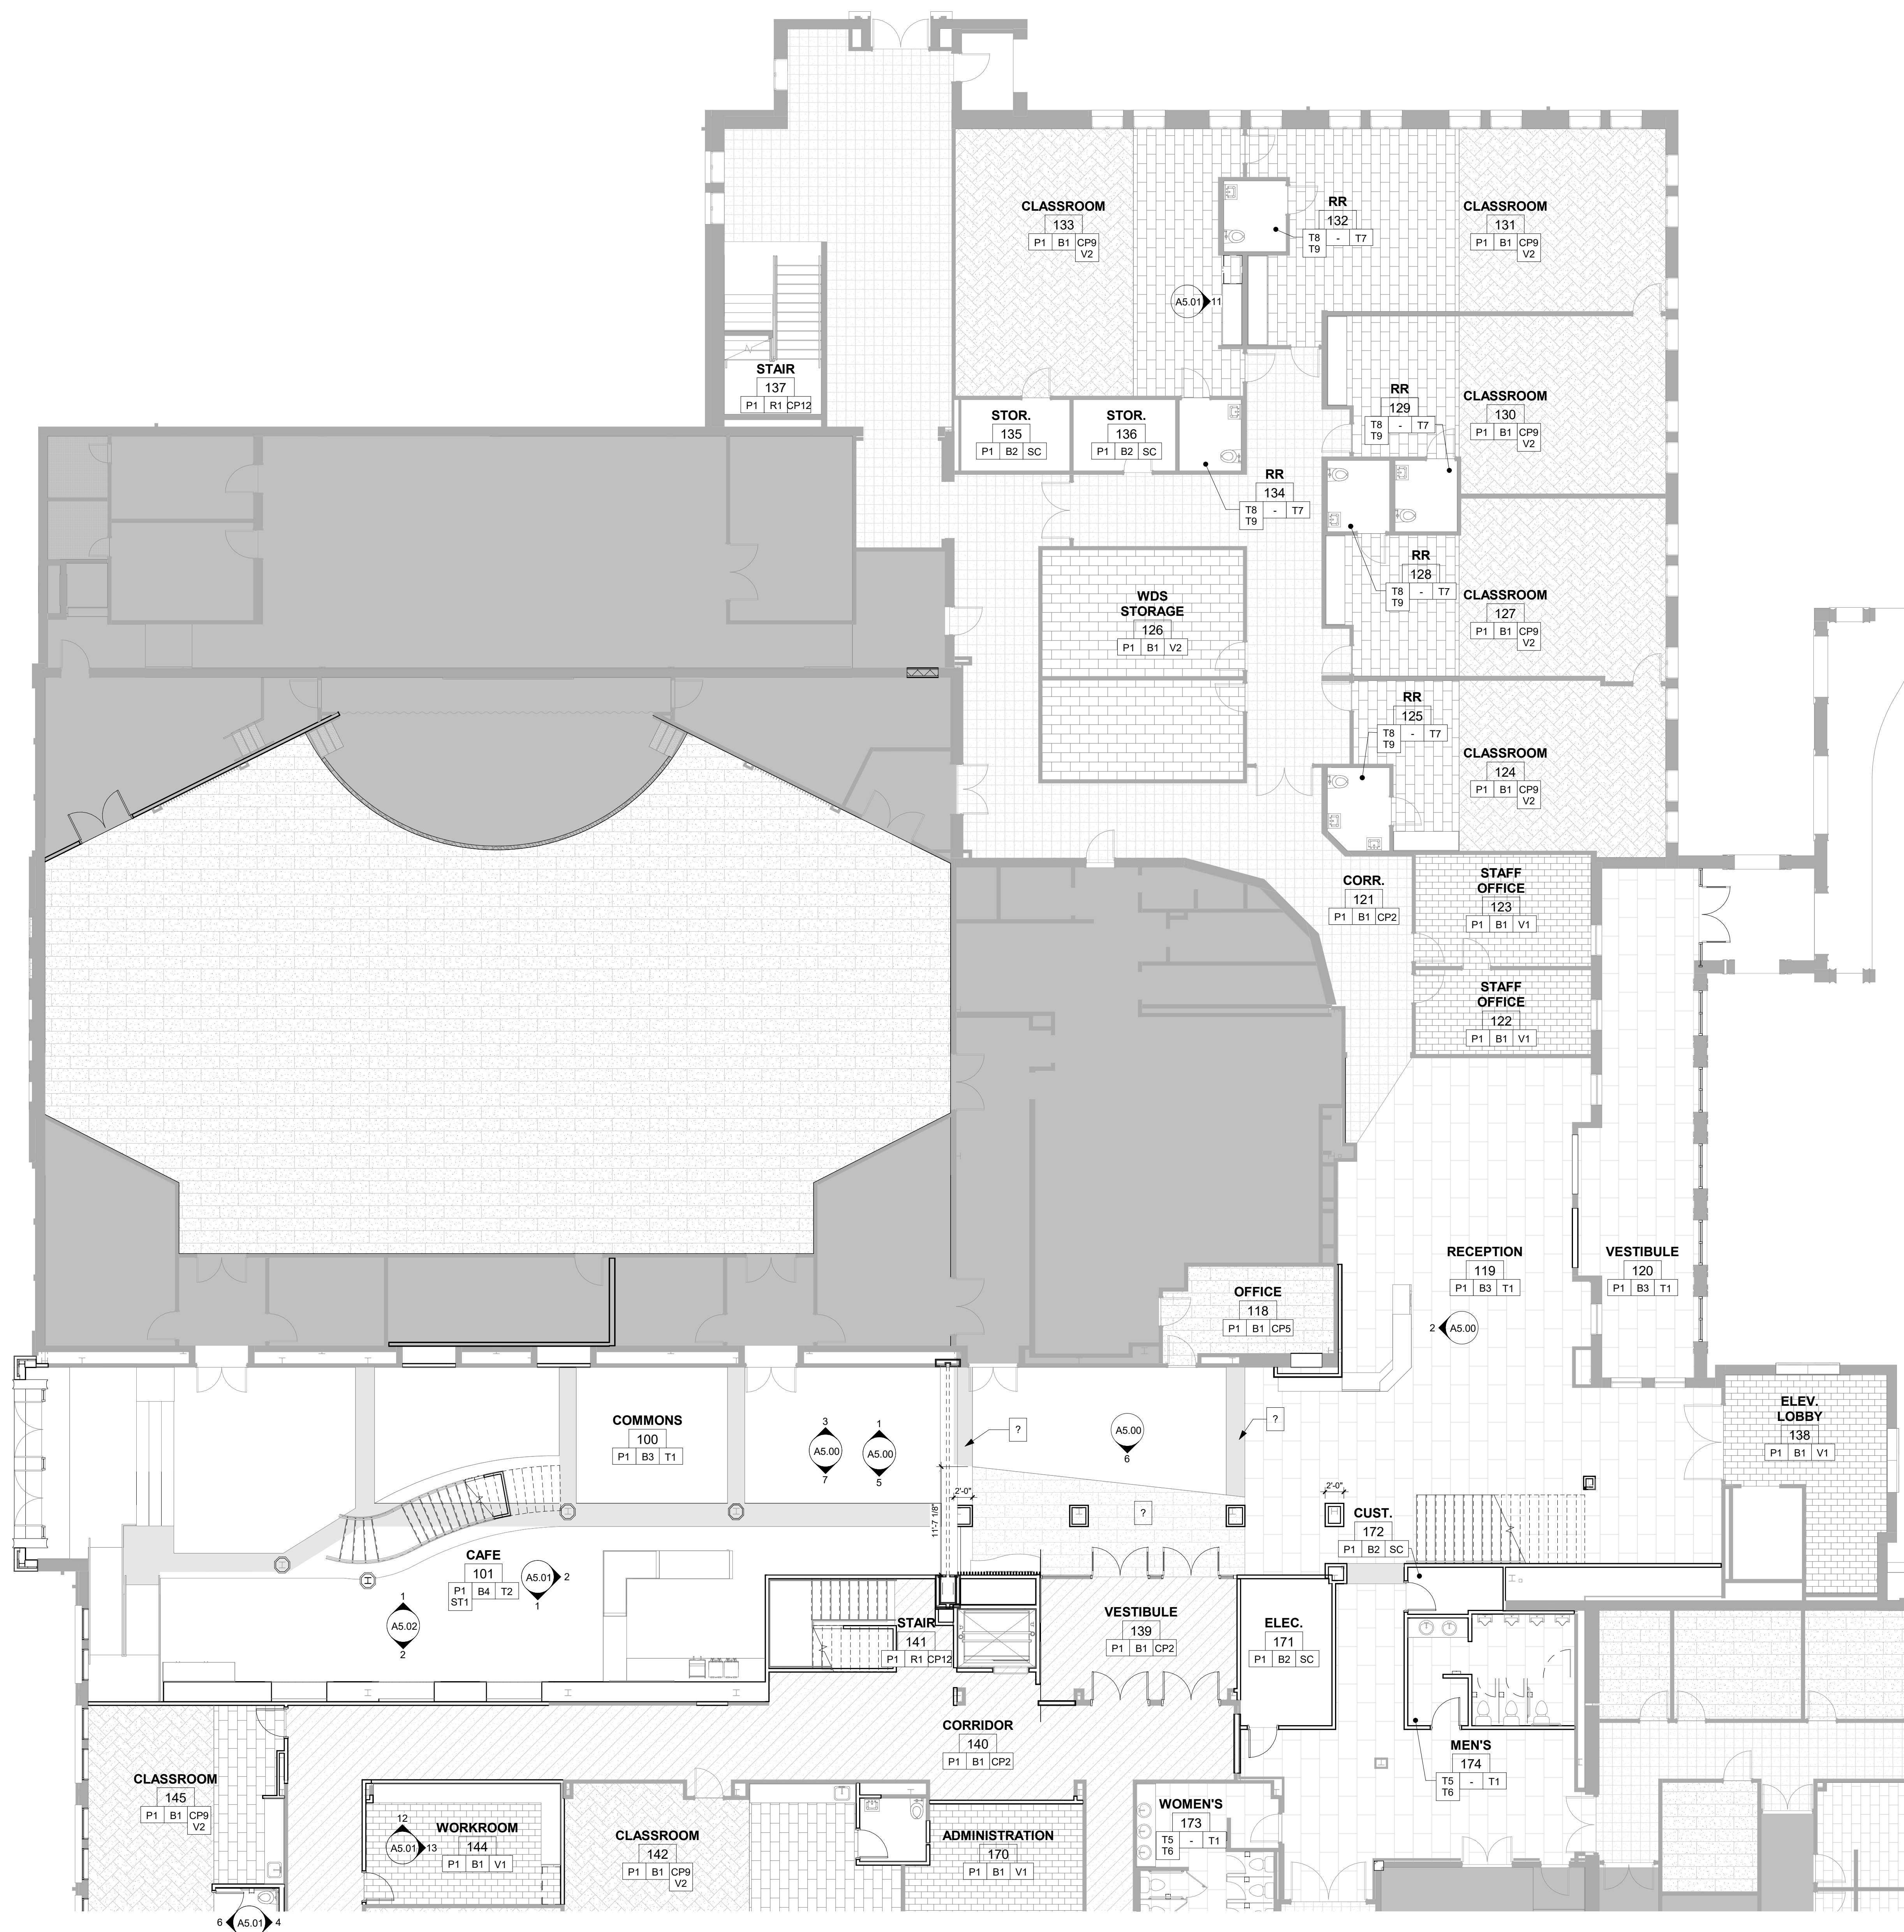

FINISH PLAN - LEVEL 1 - AREA A | 1
SCALE: 1/8" = 1'-0" | A2.41.1



OWT ARCHITECTS

9111 HOUSTON STREET
FORT WORTH, TX 76102
817.993.9844
www.owtarchitects.com

TEXAS FIRM REGISTRATION #: BR 301

NOT FOR REGULATORY
APPROVAL, PERMITTING,
OR CONSTRUCTION


ANDREW OXLEY

OCTOBER 21, 2022

DRAWINGS, SPECIFICATIONS AND OTHER DOCUMENTS PREPARED BY OXLEY WILLIAMS THOMP ARCHITECTS, PLLC ARE INSTRUMENTS OF SERVICE FOR USE SOLELY WITH RESPECT TO THIS PROJECT. THE INSTRUMENTS OF SERVICE IN ELECTRONIC FORM SHALL BE DEEMED TO BE THE INSTRUMENTS OF SERVICE. THE INSTRUMENTS OF SERVICE SHALL NOT BE USED BY THE OWNER FOR ANY OTHER PROJECTS OR FOR ANY OTHER PURPOSES WITHOUT THE WRITTEN CONSENT OF OXLEY WILLIAMS THOMP ARCHITECTS, PLLC. ANY UNAUTHORIZED USE OF THE INSTRUMENTS OF SERVICE SHALL BE WITHOUT LIABILITY TO OXLEY WILLIAMS THOMP ARCHITECTS, PLLC AND ITS CONSULTANTS.

REVISION SCHEDULE

Rev. #	Revision Description	Revision Date
--------	----------------------	---------------

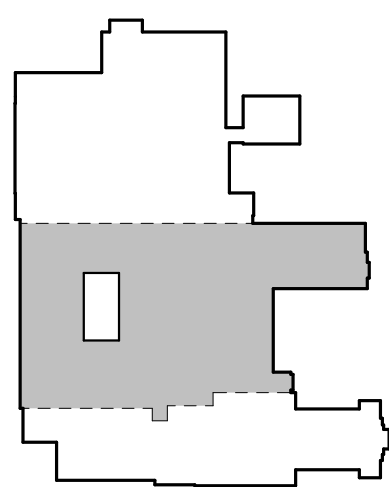


UNIVERSITY
CHRISTIAN CHURCH


2720 S. UNIVERSITY DR.
FORT WORTH, TX 76109
2018-028-00

FINISH PLAN - LEVEL
1 - AREA B

A2.42.1

FINISH PLAN - LEVEL 1 - AREA B | 1
SCALE: 1/8" = 1'-0" | A2.42.1

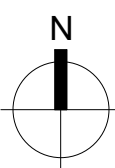

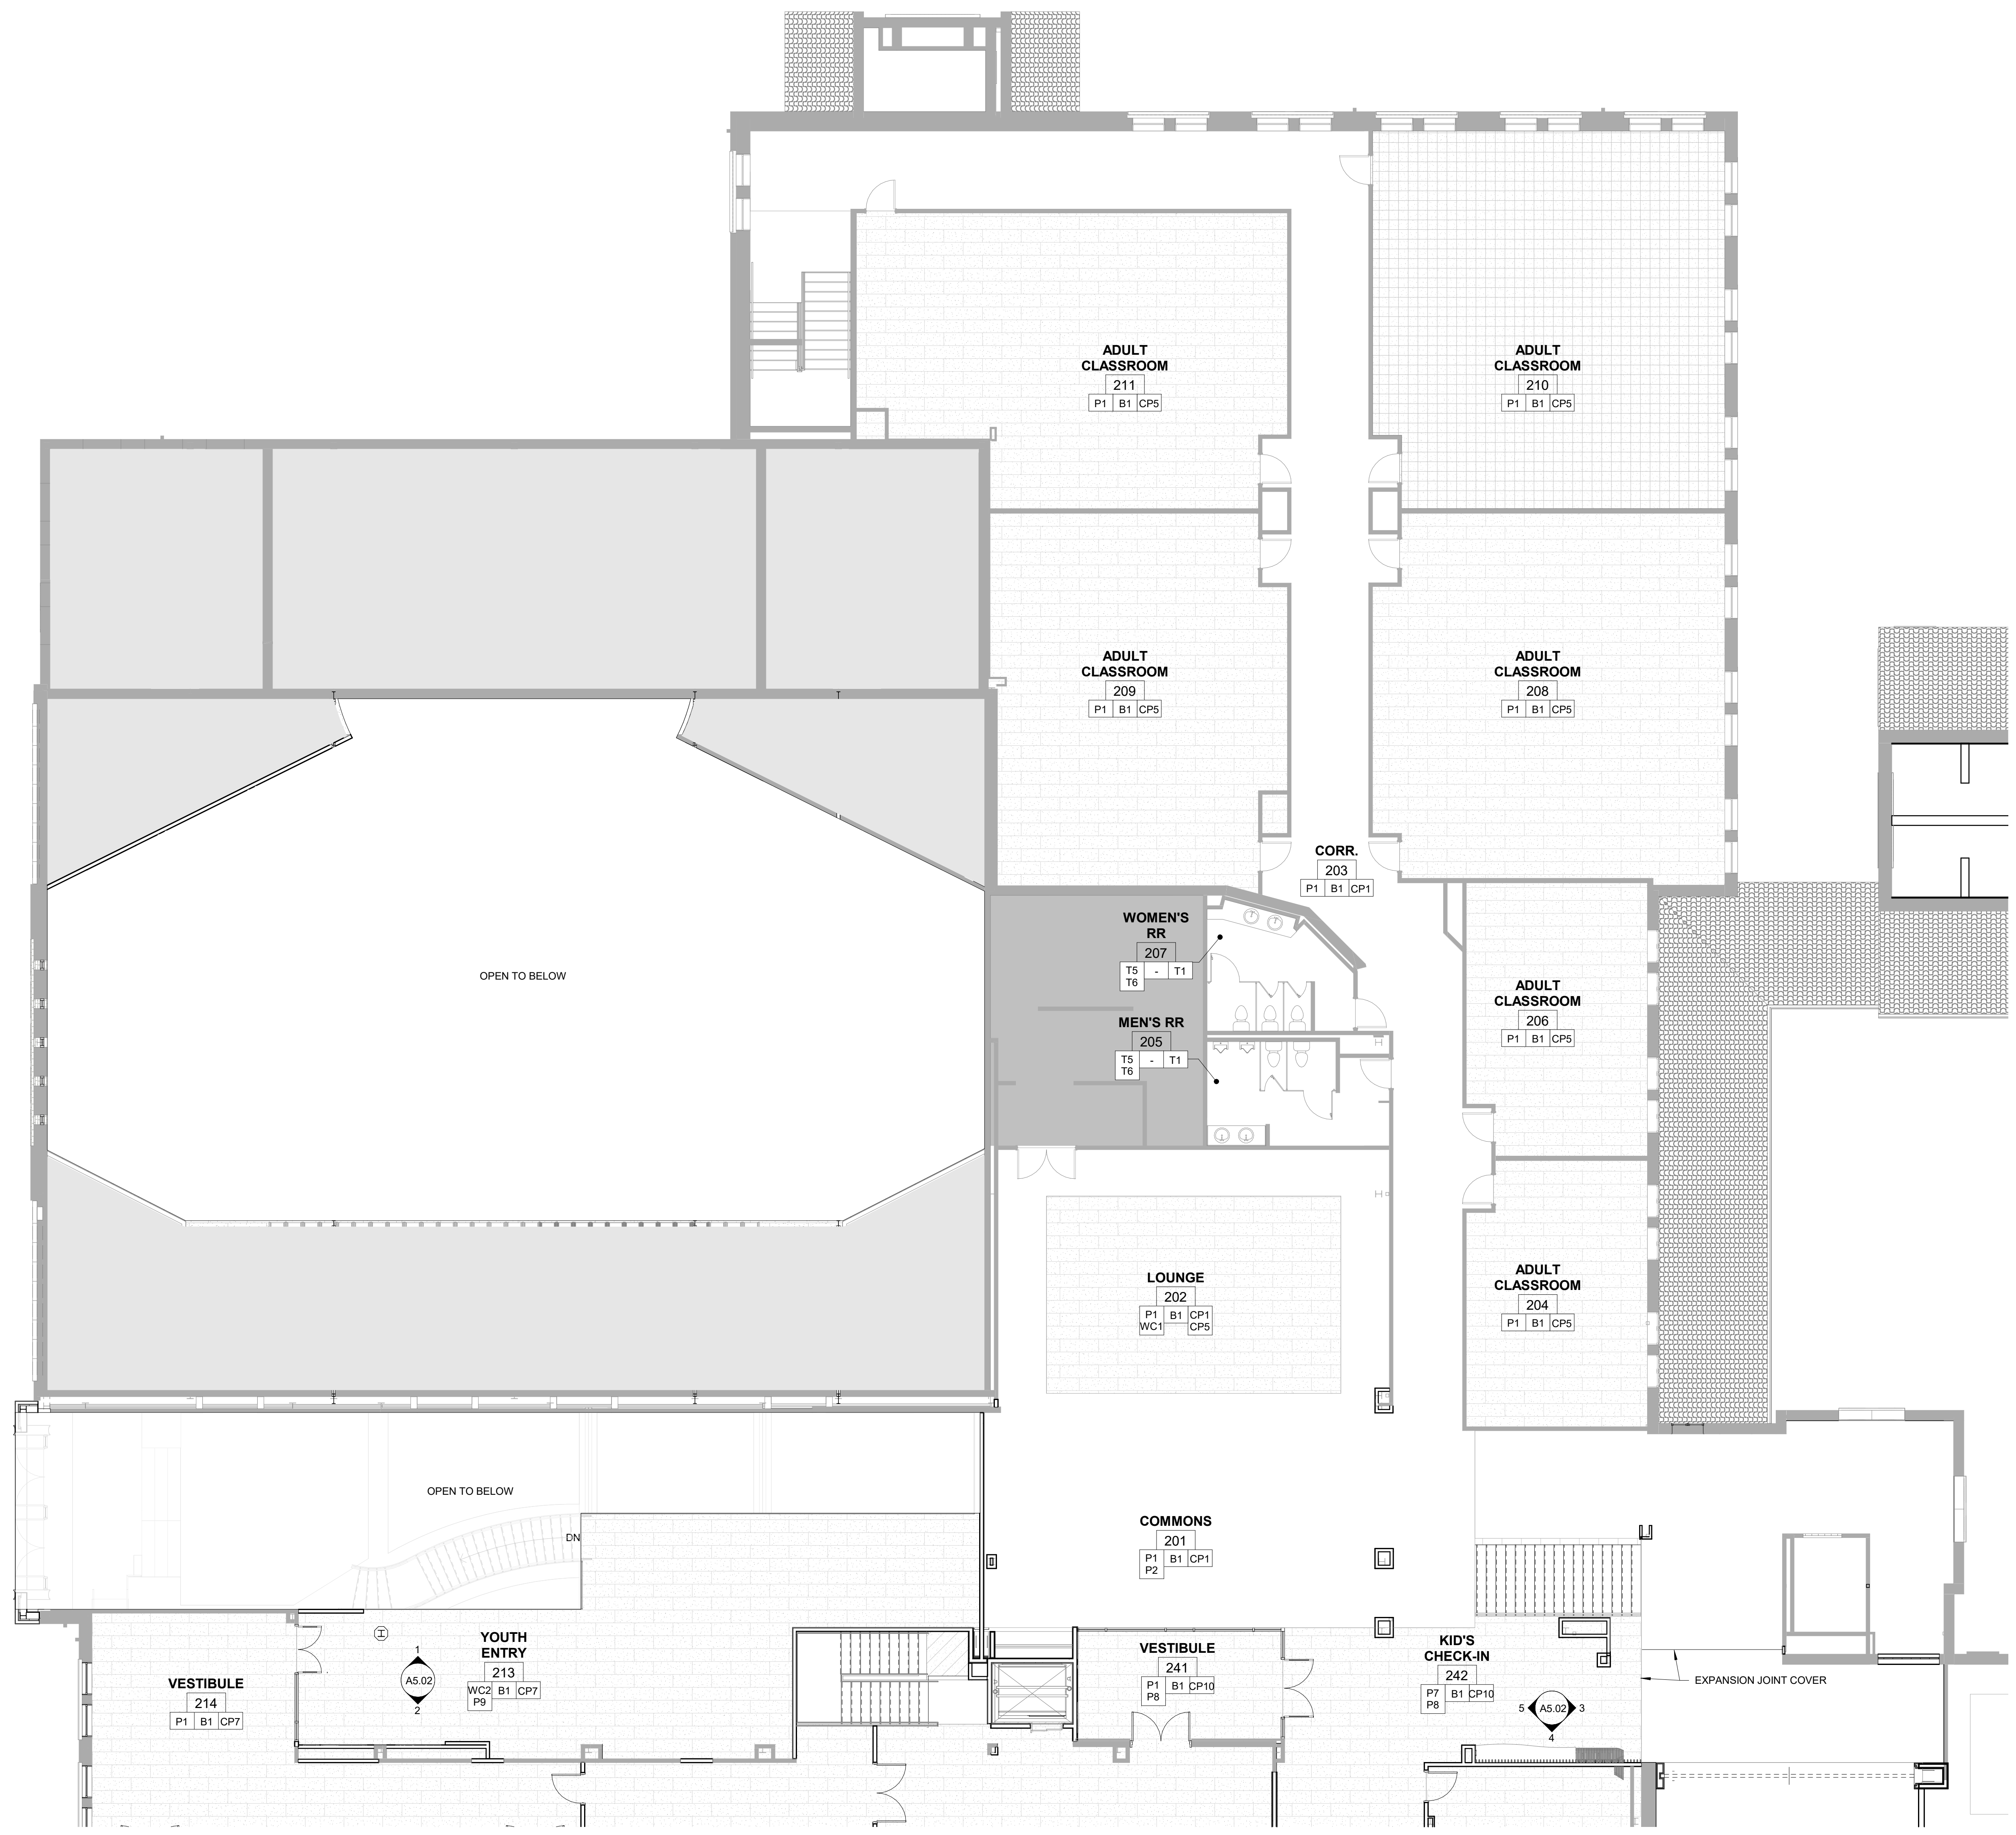

OWT ARCHITECTS

911 HOUSTON STREET
FORT WORTH, TX 76102
817.993.9844
www.owtarchitects.com

TEXAS FIRM REGISTRATION #: BR 301

**NOT FOR REGULATORY
APPROVAL, PERMITTING,
OR CONSTRUCTION**


ANDREW OXLEY

OCTOBER 21, 2022

DRAWINGS, SPECIFICATIONS AND OTHER DOCUMENTS PREPARED BY OXLEY WILLIAMS THOMP ARCHITECTS, PLLC ARE INSTRUMENTS OF SERVICE FOR USE SOLELY WITH RESPECT TO THIS PROJECT. THIS INCLUDES DOCUMENTS IN ELECTRONIC FORM. OXLEY WILLIAMS THOMP ARCHITECTS, PLLC SHALL BE SOLELY THE ARCHITECTS AND OWNERS OF THEIR RESPECTIVE INSTRUMENTS OF SERVICE AND SHALL NOT BE RESPONSIBLE FOR ANY CHANGES, ADDITIONS OR ALTERATIONS TO THIS PROJECT OR FOR OTHER PROJECTS. WITHOUT ANY UNDERTAKING OF OXLEY WILLIAMS THOMP ARCHITECTS, PLLC, ANY UNAUTHORIZED USE OF THE INSTRUMENTS OF SERVICE SHALL BE WITHOUT LIABILITY TO OXLEY WILLIAMS THOMP ARCHITECTS, PLLC AND ITS CONSULTANTS.

REVISION SCHEDULE

Rev. #	Revision Description	Revision Date
--------	----------------------	---------------

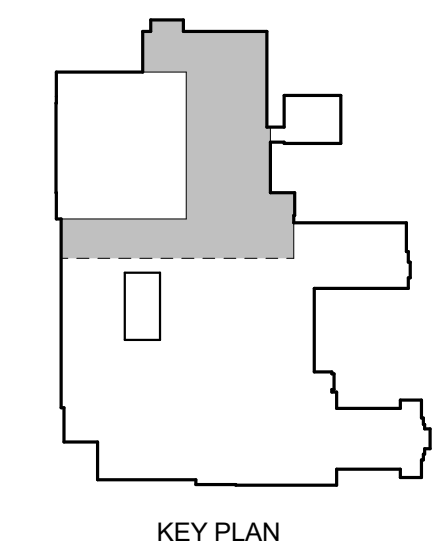


**UNIVERSITY
CHRISTIAN CHURCH**



2720 S. UNIVERSITY DR.
FORT WORTH, TX 76109
2018-028-00

**FINISH PLAN - LEVEL
2 - AREA A**

A2.43.1

FINISH PLAN - LEVEL 2 - AREA A | **1**
SCALE: 1/8" = 1'-0" | **A2.43.1**

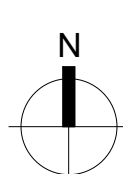

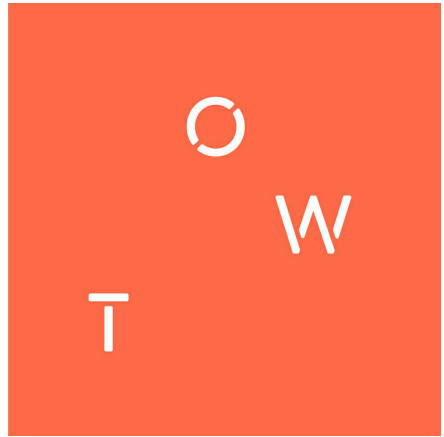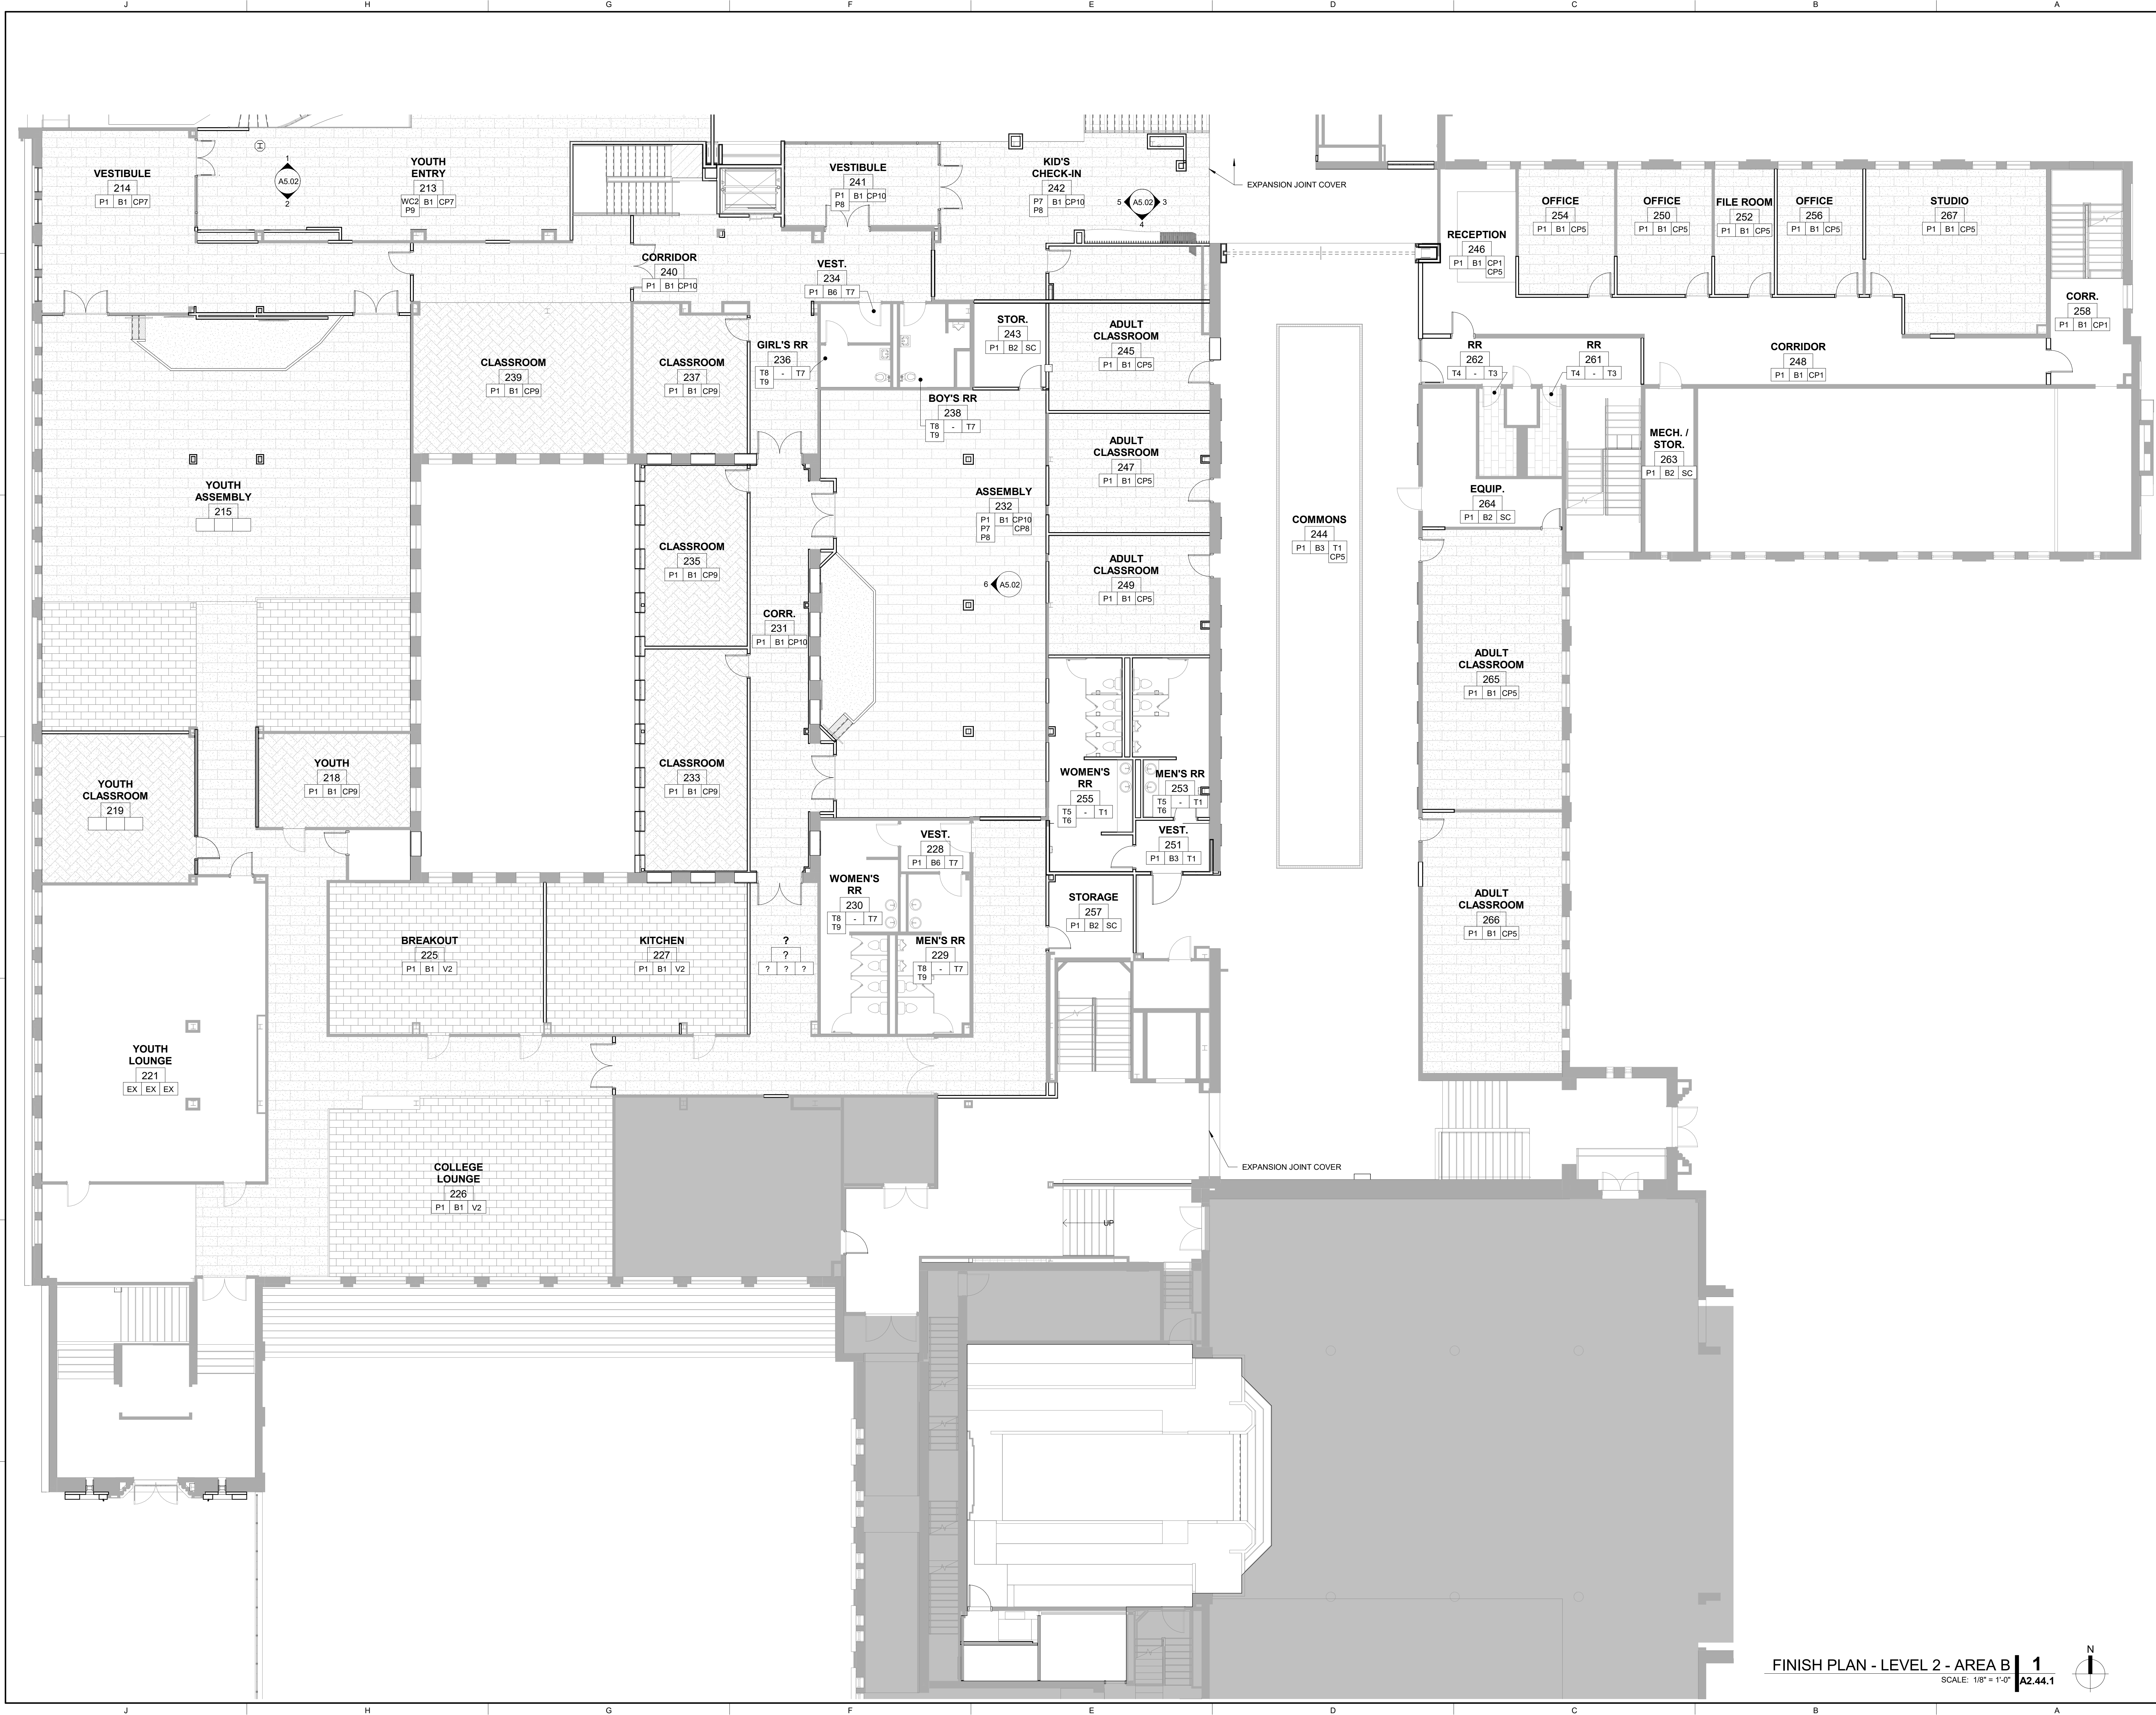

OWT ARCHITECTS

911 HOUSTON STREET
FORT WORTH, TX 76102
817.993.9844
www.owtarchitects.com

TEXAS FIRM REGISTRATION #: BR 301

NOT FOR REGULATORY
APPROVAL, PERMITTING,
OR CONSTRUCTION


ANDREW OXLEY

OCTOBER 21, 2022

DRAWINGS, SPECIFICATIONS AND OTHER DOCUMENTS PREPARED BY OXLEY WILLIAMS THOMP ARCHITECTS, PLLC ARE INSTRUMENTS OF SERVICE FOR USE SOLELY WITH RESPECT TO THIS PROJECT. THE INSTRUMENTS OF SERVICE IN ELECTRONIC FORM SHALL BE DEEMED THE INSTRUMENTS OF SERVICE. THE INSTRUMENTS OF SERVICE SHALL NOT BE USED BY THE OWNER FOR ANY OTHER PROJECTS OR FOR ANY OTHER PURPOSES WITHOUT THE WRITTEN AGREEMENT OF OXLEY WILLIAMS THOMP ARCHITECTS, PLLC. ANY UNAUTHORIZED USE OF THE INSTRUMENTS OF SERVICE SHALL BE WITHOUT LIABILITY TO OXLEY WILLIAMS THOMP ARCHITECTS, PLLC AND ITS CONSULTANTS.

REVISION SCHEDULE

Rev. #	Revision Description	Revision Date
--------	----------------------	---------------

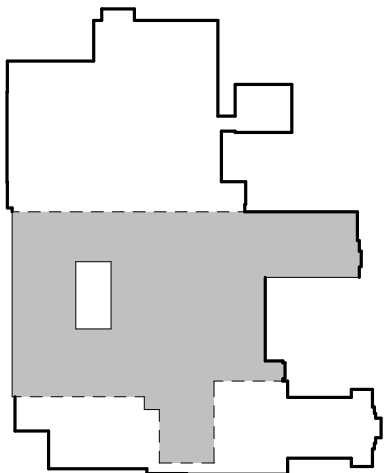

KEY PLAN


UNIVERSITY
CHRISTIAN CHURCH

2720 S. UNIVERSITY DR.
FORT WORTH, TX 76109
2018-028-00

FINISH PLAN - LEVEL 2 - AREA B

A2.44.1

FINISH PLAN - LEVEL 2 - AREA B | 1
SCALE: 1/8" = 1'-0" | A2.44.1

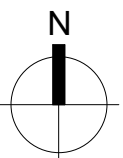



OWT ARCHITECTS

911 HOUSTON STREET
FORT WORTH, TX 76102
817.993.9844
www.owtarchitects.com
TEXAS FIRM REGISTRATION #: BR 301

NOT FOR REGULATORY
APPROVAL, PERMITTING,
OR CONSTRUCTION


ANDREW OXLEY

OCTOBER 21, 2022

DRAWINGS, SPECIFICATIONS AND OTHER DOCUMENTS PREPARED BY OXLEY WILLIAMS THOMP ARCHITECTS, PLLC ARE INSTRUMENTS OF SERVICE FOR USE SOLELY WITH RESPECT TO THIS PROJECT. THIS INCLUDES DOCUMENTS IN ELECTRONIC FORM. OXLEY WILLIAMS THOMP ARCHITECTS, PLLC SHALL BE DEEMED THE AUTHOR AND OWNERS OF THEIR RESPECTIVE INSTRUMENTS OF SERVICE AND SHALL RETAIN ALL COPYRIGHT AND OTHER RIGHTS. ANY REUSE, REPRODUCTION, ALTERATION, ADDITION OR ALTERATION TO THIS PROJECT OR FOR OTHER PROJECTS WITHOUT THE PRIOR WRITTEN AGREEMENT OF OXLEY WILLIAMS THOMP ARCHITECTS, PLLC, IS UNAUTHORIZED. USE OF THE INSTRUMENTS OF SERVICE SHALL BE WITHOUT LIABILITY TO OXLEY WILLIAMS THOMP ARCHITECTS, PLLC AND ITS CONSULTANTS.

REVISION SCHEDULE

Rev. #	Revision Description	Revision Date
--------	----------------------	---------------

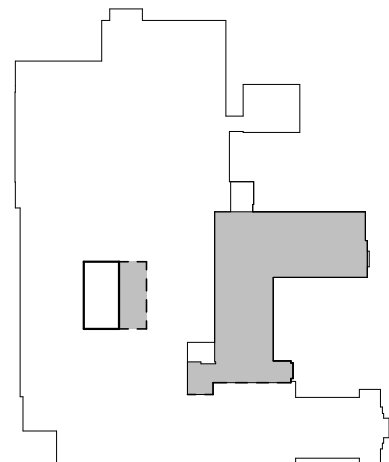

KEY PLAN


UNIVERSITY
CHRISTIAN CHURCH

2720 S. UNIVERSITY DR.
FORT WORTH, TX 76109
2018-028-00

FINISH PLAN -
LEVEL 3

A2.45.1

FINISH PLAN - LEVEL 3 | 1
SCALE: 1/8" = 1'-0" | A2.45.1

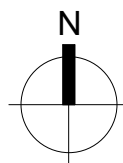

REFLECTED CEILING
PLAN LEGEND

TYPE

ELEVATION

DETAIL NUMBER

SHEET, LOCATED ON

C01

2' x 4' LAY-IN ACOUSTICAL TILE WITH SQUARE
EDGE, FINE FINISH, WHITE, HIGH LIGHT
REFLECTANCE, IN 15/16" STEEL GRID.

C02

2' x 2' LAY-IN ACOUSTICAL TILE WITH SQUARE
EDGE, FINE FINISH, WHITE, HIGH LIGHT
REFLECTANCE, IN 15/16" STEEL GRID.

C03

FIBER GLASS FACED OR "FRP" 2' x 4' LAY-IN
CEILING TILE WITH SQUARE EDGE, SMOOTH
FINISH, WHITE, HIGH LIGHT REFLECTANCE, IN
15/16" STEEL GRID.

C05

2' x 2' LAY-IN ACOUSTICAL TILE WITH SQUARE
EDGE, FINE FINISH, WHITE, HIGH LIGHT
REFLECTANCE, IN 9/16" STEEL GRID.

C11

CONCRETE (OR STRUCTURE), TROWEL
FINISH, SMOOTH, PAINTED, FLAT SHEEN.

C12

CONCRETE, TROWEL FINISH, SMOOTH;
PAINTED, EGG-SHELL SHEEN

C30

5/8" GYPSUM, SMOOTH, FINISH LEVEL 3;
PAINTED.

C40

5/8" GYPSUM, SMOOTH, FINISH LEVEL 4;
PAINTED.

C50

ARMSTRONG FIBERGLASS CEILING PANELS
DESIGN FLEX LYRA PB SHAPES

CX

EXPOSED STRUCTURE AND DUCTWORK;
PAINTED.

EX

EXISTING CEILING AND LIGHT FIXTURES TO
REMAIN

NOTES:

1. MECHANICAL AND ELECTRICAL DATA SHOWN
FOR REFERENCE ONLY. COORDINATE WITH
MECHANICAL AND ELECTRICAL DRAWINGS
INCLUDING DUCTS AND GRILLES. ANY CONFLICTS
SHOULD BE ADDRESSED WITH ARCHITECT AS
SOON AS POSSIBLE.

2. LIGHT FIXTURES ARE LOCATED TO CENTERLINE
OF ROOM, CORRIDOR, OR GRID AND EQUALLY
SPACED UNLESS NOTED OTHERWISE.

LIGHTING LEGEND

A - 2 X 2 RECESSED LED

B - 6" ROUND RECESSED LIGHT FIXTURE

C - WALL MOUNT LINEAR LIGHT FIXTURE

D - DECORATIVE PENDANT

E - RECESSED LINEAR LIGHT FIXTURE

F - LINEAR SUSPENDED LIGHT FIXTURE

G - WALL SCONCE

H - LINEAR SURFACE MOUNT LIGHT
FIXTURE


J - SUSPENDED HOUSE LIGHT

K - PENDANT LIGHT FIXTURE


L - EXTERIOR RATED LIGHT FIXTURE

M - LED COVE LIGHT FIXTURE

N - LED SUSPENDED CYLINDER

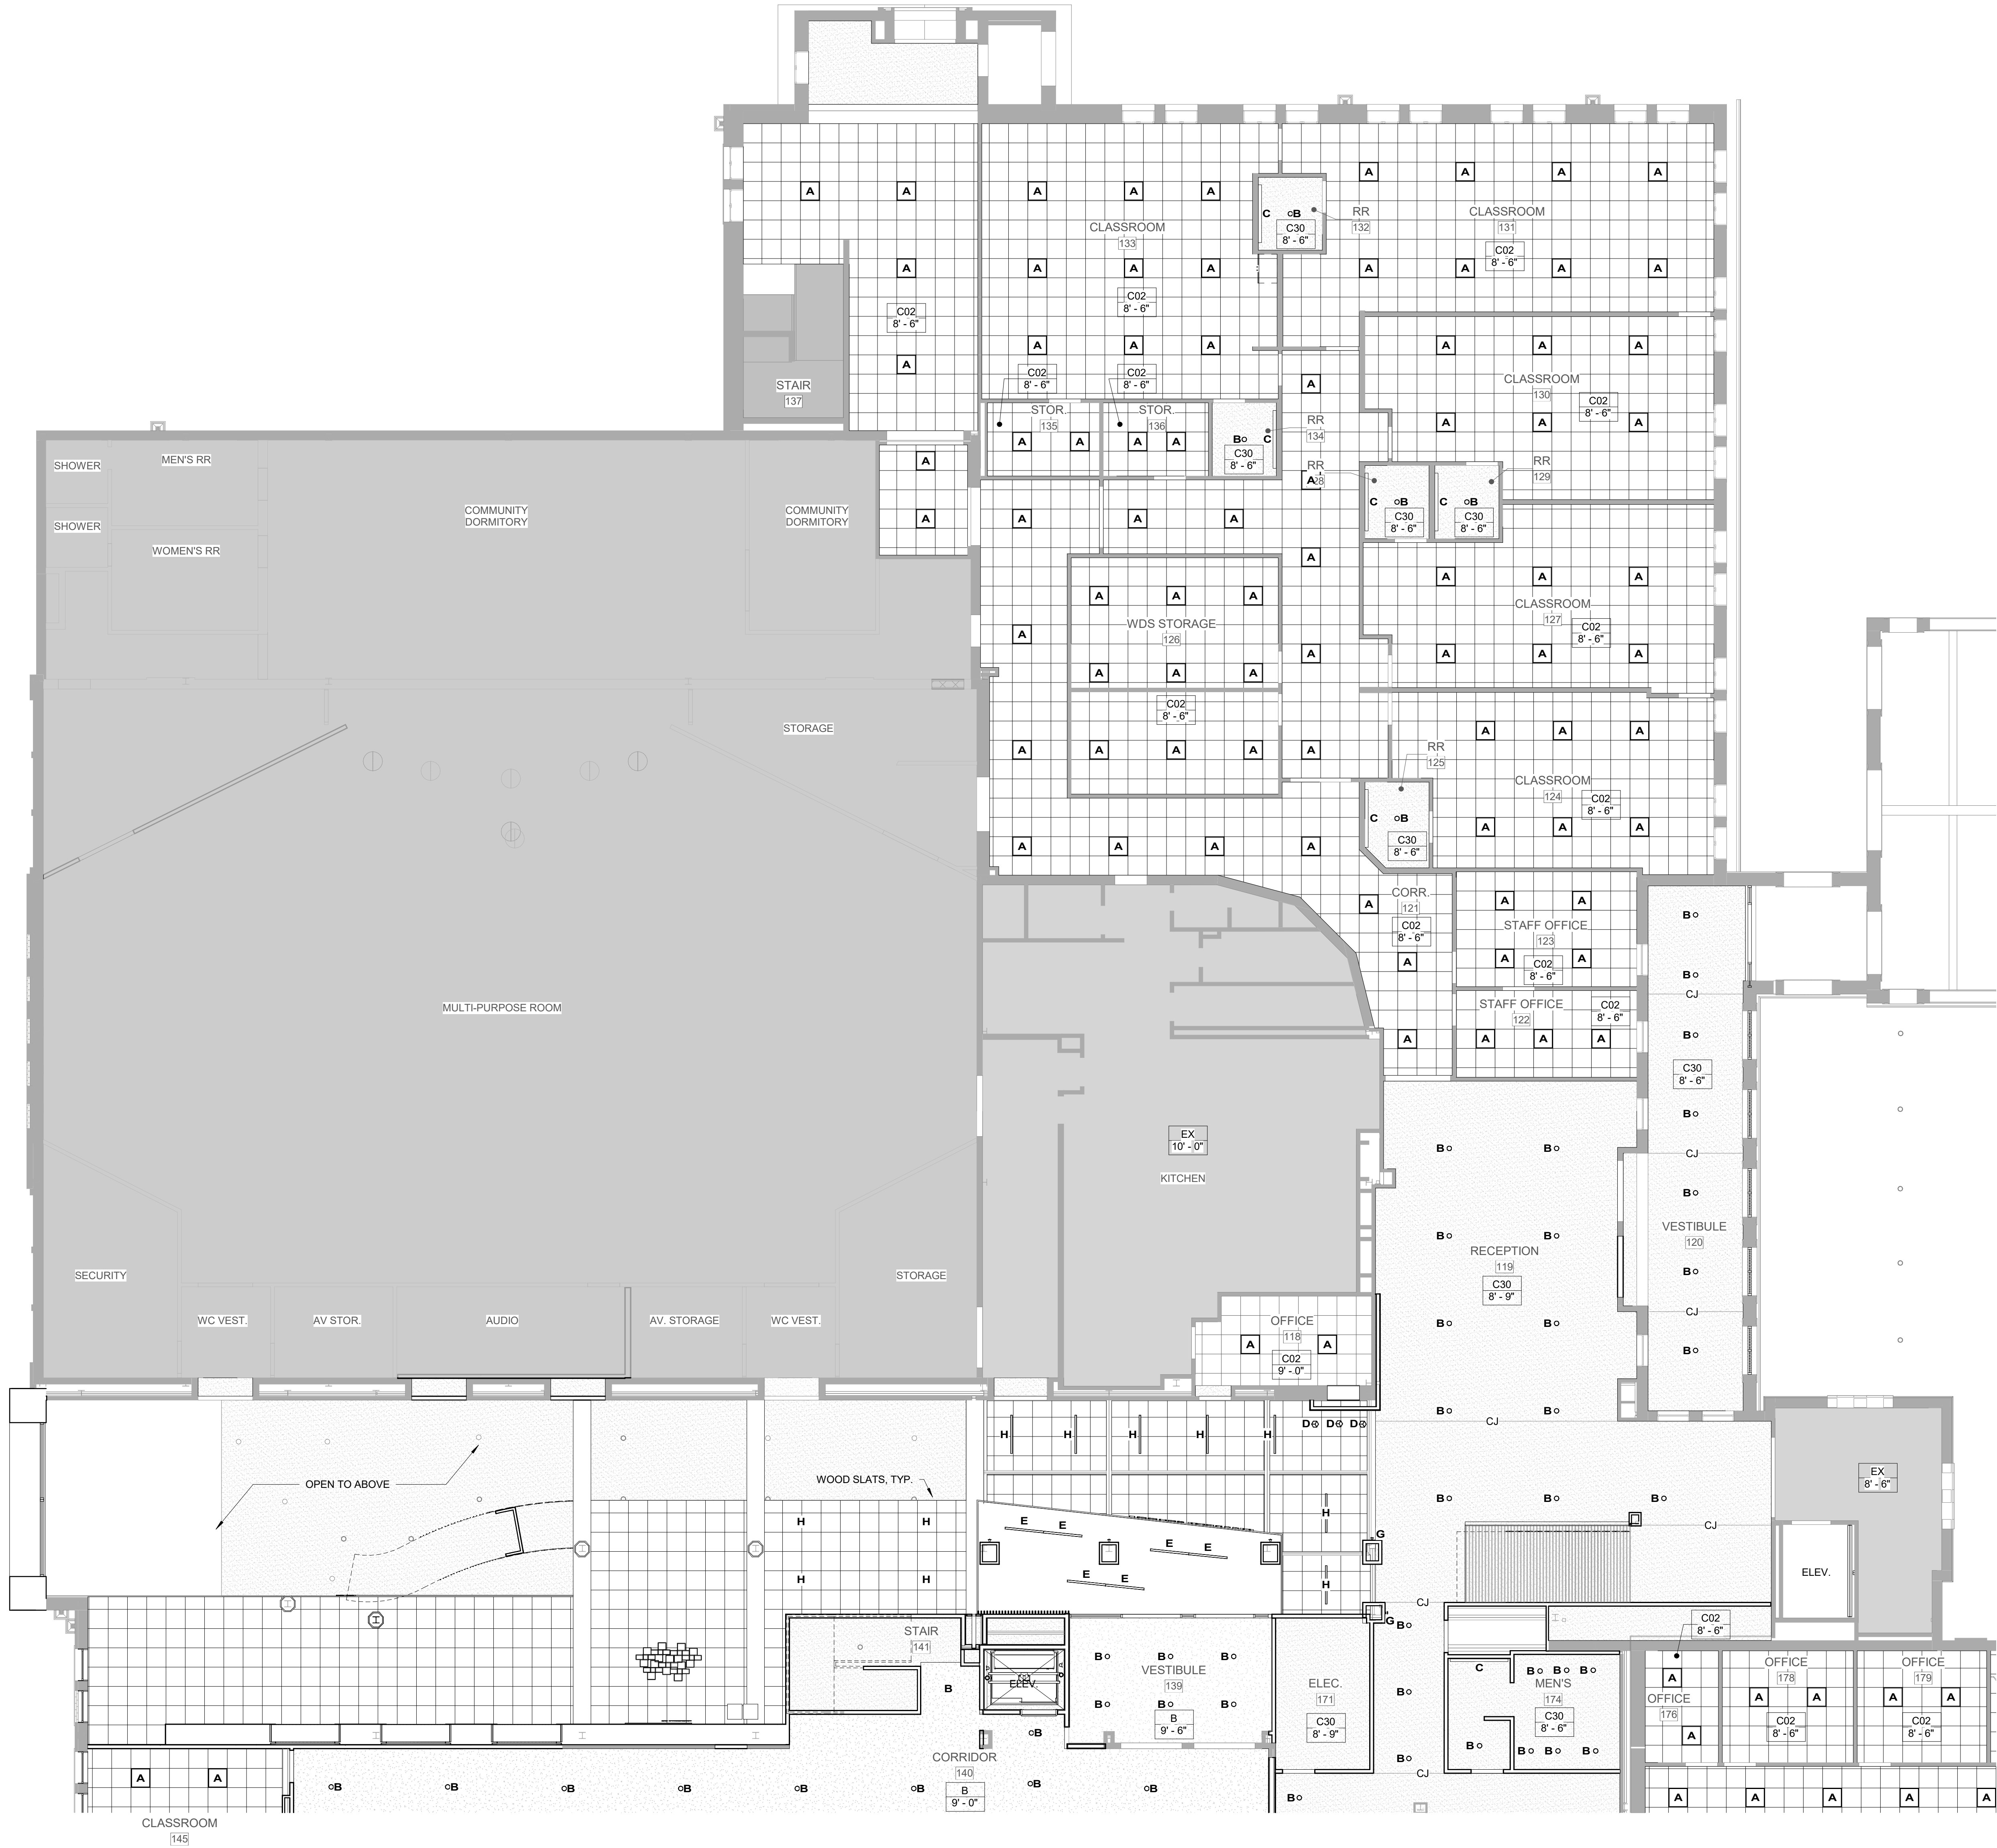

REFLECTED CEILING PLAN - LEVEL 1 - AREA A | 1
SCALE: 1/8" = 1'-0" A2.51

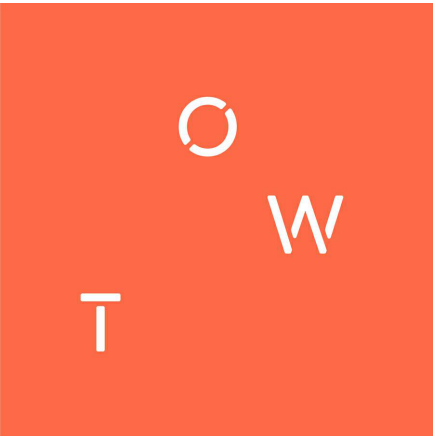

OWT ARCHITECTS

911 HOUSTON STREET
FORT WORTH, TX 76102
817.993.9844
www.owtarchitects.com

TEXAS FIRM REGISTRATION #: BR 301

NOT FOR REGULATORY
APPROVAL, PERMITTING,
OR CONSTRUCTION


ANDREW OXLEY

OCTOBER 21, 2022

DRAWINGS, SPECIFICATIONS AND OTHER DOCUMENTS PREPARED BY OXLEY WILLIAMS
THOMPSON ARCHITECTS, PLLC ARE INSTRUMENTS OF SERVICE FOR USE SOLELY WITH
RESPECT TO THIS PROJECT. THESE DOCUMENTS IN ELECTRONIC FORM
OCCASIONALLY MAY BE MODIFIED OR UPDATED WITHOUT NOTICE. THE ARCHITECTS
OWNERS OF THESE RESPECTIVE INSTRUMENTS OF SERVICE AND SHALL RETAIN ALL
CORRESPONDING AND OTHER INSTRUMENTS OF SERVICE, INCLUDING CORRESPONDING
THE INSTRUMENTS OF SERVICE SHALL NOT BE USED BY THE OWNER FOR ANY OTHER
ADDITIONS OR ALTERATIONS TO THIS PROJECT OR FOR OTHER PROJECTS. WITHOUT
THE WRITTEN AGREEMENT OF OXLEY WILLIAMS THOMPSON ARCHITECTS, PLLC,
ANY UNAUTHORIZED USE OF THE INSTRUMENTS OF SERVICE SHALL BE WITHOUT
LIABILITY TO OXLEY WILLIAMS THOMPSON ARCHITECTS, PLLC AND ITS CONSULTANTS.

REVISION SCHEDULE

Rev. #	Revision Description	Revision Date
--------	----------------------	---------------

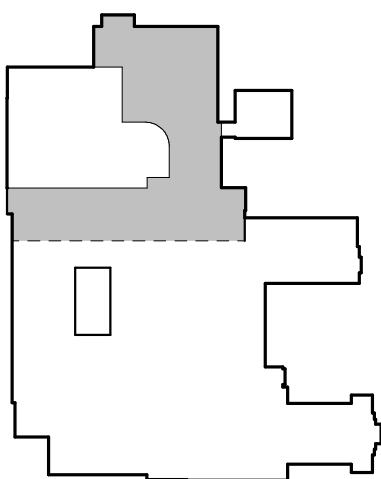

KEY PLAN

UNIVERSITY
CHRISTIAN CHURCH

2720 S. UNIVERSITY DR.
FORT WORTH, TX 76109
2018-028-00

REFLECTED CEILING
PLAN - LEVEL 1 -
AREA A

A2.51



OWT ARCHITECTS

911 HOUSTON STREET
FORT WORTH, TX 76102
817.993.9844

www.owtarchitects.com

TEXAS FIRM REGISTRATION #: BR 301

NOT FOR REGULATORY
APPROVAL, PERMITTING,
OR CONSTRUCTION

ANDREW OXLEY

OCTOBER 21, 2022

DRAWINGS, SPECIFICATIONS AND OTHER DOCUMENTS PREPARED BY OXLEY WILLIAMS THOMP ARCHITECTS, PLLC ARE INSTRUMENTS OF SERVICE FOR USE SOLELY WITH RESPECT TO THE PROJECT. THIS INCLUDES DOCUMENTS IN ELECTRONIC FORM. OXLEY WILLIAMS THOMP ARCHITECTS, PLLC SHALL BE DEEMED THE ACTORS AND OWNERS OF THEIR RESPECTIVE INSTRUMENTS OF SERVICE AND SHALL RETAIN ALL COPYRIGHT AND INTELLECTUAL PROPERTY RIGHTS. ANY REUSE OF ANY INSTRUMENT OF SERVICE FOR ANY OTHER PROJECT WITHOUT THE WRITTEN AGREEMENT OF OXLEY WILLIAMS THOMP ARCHITECTS, PLLC AND UNAUTHORIZED USE OF THE INSTRUMENTS OF SERVICE SHALL BE WITHOUT LIABILITY TO OXLEY WILLIAMS THOMP ARCHITECTS, PLLC AND ITS CONSULTANTS.

REVISION SCHEDULE

Rev. #	Revision Description	Revision Date
--------	----------------------	---------------


REFLECTED CEILING
PLAN LEGEND

TYPE	A
ELEVATION	9'-0"
DETAIL NUMBER	1
SHEET, LOCATED ON	A9/2
C01	2' x 4' LAY-IN ACOUSTICAL TILE WITH SQUARE EDGE, FINE FINISH, WHITE, HIGH LIGHT REFLECTANCE; IN 15/16" STEEL GRID.
C02	2' x 2' LAY-IN ACOUSTICAL TILE WITH SQUARE EDGE, FINE FINISH, WHITE, HIGH LIGHT REFLECTANCE; IN 15/16" STEEL GRID.
C03	FIBER GLASS FACED OR "FRP" 2' x 4' LAY-IN CEILING TILE WITH SQUARE EDGE, SMOOTH FINISH, WHITE, HIGH LIGHT REFLECTANCE; IN 15/16" STEEL GRID.
C05	2' x 2' LAY-IN ACOUSTICAL TILE WITH SQUARE EDGE, FINE FINISH, WHITE, HIGH LIGHT REFLECTANCE; IN 9/16" STEEL GRID.
C11	CONCRETE (OR STRUCTURE); TROWEL FINISH, SMOOTH; PAINTED, FLAT SHEEN.
C12	CONCRETE; TROWEL FINISH, SMOOTH; PAINTED, EGG-SHELL SHEEN.
C30	5/8" GYPSUM, SMOOTH, FINISH LEVEL 3; PAINTED.
C40	5/8" GYPSUM, SMOOTH, FINISH LEVEL 4; PAINTED.
C50	ARMSTRONG FIBERGLASS CEILING PANELS DESIGN FLEX LYRA PB SHAPES
CX	EXPOSED STRUCTURE AND DUCTWORK; PAINTED.
EX	EXISTING CEILING AND LIGHT FIXTURES TO REMAIN

NOTES:
1. MECHANICAL AND ELECTRICAL DATA SHOWN FOR REFERENCE ONLY. COORDINATE WITH MECHANICAL AND ELECTRICAL DRAWINGS INCLUDING DUCTS AND GRILLES. ANY CONFLICTS SHOULD BE ADDRESSED WITH ARCHITECT AS SOON AS POSSIBLE.
2. LIGHT FIXTURES ARE LOCATED TO CENTERLINE OF ROOM, CORRIDOR, OR GRID AND EQUALLY SPACED UNLESS NOTED OTHERWISE.

LIGHTING LEGEND

- A - 2 X 2 RECESSED LED
- B - 6" ROUND RECESSED LIGHT FIXTURE
- C - WALL MOUNT LINEAR LIGHT FIXTURE
- D - DECORATIVE PENDANT
- E - RECESSED LINEAR LIGHT FIXTURE
- F - LINEAR SUSPENDED LIGHT FIXTURE
- G - WALL SCONCE
- H - LINEAR SURFACE MOUNT LIGHT FIXTURE
- J - SUSPENDED HOUSE LIGHT
- K - PENDANT LIGHT FIXTURE
- L - EXTERIOR RATED LIGHT FIXTURE
- M - LED COVE LIGHT FIXTURE
- N - LED SUSPENDED CYLINDER

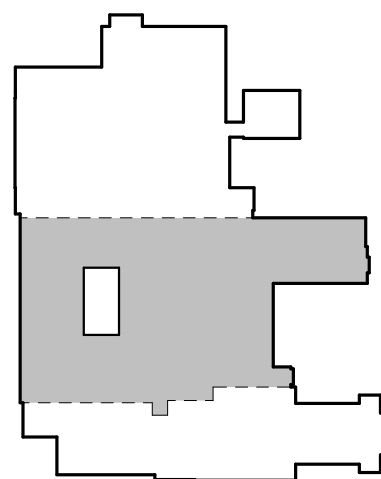


UNIVERSITY
CHRISTIAN CHURCH

2720 S. UNIVERSITY DR.
FORT WORTH, TX 76109
2018-028-00

REFLECTED CEILING
PLAN - LEVEL 1 -
AREA B

RCP AREA B - LEVEL 1 | 1
SCALE: 1/8" = 1'-0" | A2.52

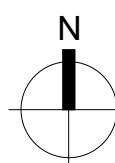

A2.52


REFLECTED CEILING
PLAN LEGEND

TYPE	A
ELEVATION	8'-0"
DETAIL NUMBER	1
SHEET, LOCATED ON	A02.2
C01	2' x 4' LAY-IN ACOUSTICAL TILE WITH SQUARE EDGE, FINE FINISH, WHITE, HIGH LIGHT REFLECTANCE, IN 15/16" STEEL GRID.
C02	2' x 2' LAY-IN ACOUSTICAL TILE WITH SQUARE EDGE, FINE FINISH, WHITE, HIGH LIGHT REFLECTANCE, IN 15/16" STEEL GRID.
C03	FIBER GLASS FACED OR "FRP" 2' x 4' LAY-IN CEILING TILE WITH SQUARE EDGE, SMOOTH FINISH, WHITE, HIGH LIGHT REFLECTANCE, IN 15/16" STEEL GRID.
C05	2' x 2' LAY-IN ACOUSTICAL TILE WITH SQUARE EDGE, FINE FINISH, WHITE, HIGH LIGHT REFLECTANCE, IN 9/16" STEEL GRID.
C11	CONCRETE (OR STRUCTURE), TROWEL FINISH, SMOOTH, PAINTED, FLAT SHEEN.
C12	CONCRETE, TROWEL FINISH, SMOOTH, PAINTED, EGG-SHELL SHEEN.
C30	5/8" GYPSUM, SMOOTH, FINISH LEVEL 3, PAINTED.
C40	5/8" GYPSUM, SMOOTH, FINISH LEVEL 4, PAINTED.
C50	ARMSTRONG FIBERGLASS CEILING PANELS DESIGN FLEX LYRA PB SHAPES
CX	EXPOSED STRUCTURE AND DUCTWORK, PAINTED.
EX	EXISTING CEILING AND LIGHT FIXTURES TO REMAIN


NOTES:
1. MECHANICAL AND ELECTRICAL DATA SHOWN FOR REFERENCE ONLY. COORDINATE WITH MECHANICAL AND ELECTRICAL DRAWINGS INCLUDING DUCTS AND GRILLES. ANY CONFLICTS SHOULD BE ADDRESSED WITH ARCHITECT AS SOON AS POSSIBLE.
2. LIGHT FIXTURES ARE LOCATED TO CENTERLINE OF ROOM, CORRIDOR, OR GRID AND EQUALLY SPACED UNLESS NOTED OTHERWISE.

LIGHTING LEGEND

- A - 2 X 2 RECESSED LED
- B - 6" ROUND RECESSED LIGHT FIXTURE
- C - WALL MOUNT LINEAR LIGHT FIXTURE
- D - DECORATIVE PENDANT
- E - RECESSED LINEAR LIGHT FIXTURE
- F - LINEAR SUSPENDED LIGHT FIXTURE
- G - WALL SCONCE
- H - LINEAR SURFACE MOUNT LIGHT FIXTURE
- J - SUSPENDED HOUSE LIGHT
- K - PENDANT LIGHT FIXTURE
- L - EXTERIOR RATED LIGHT FIXTURE
- M - LED COVE LIGHT FIXTURE
- N - LED SUSPENDED CYLINDER

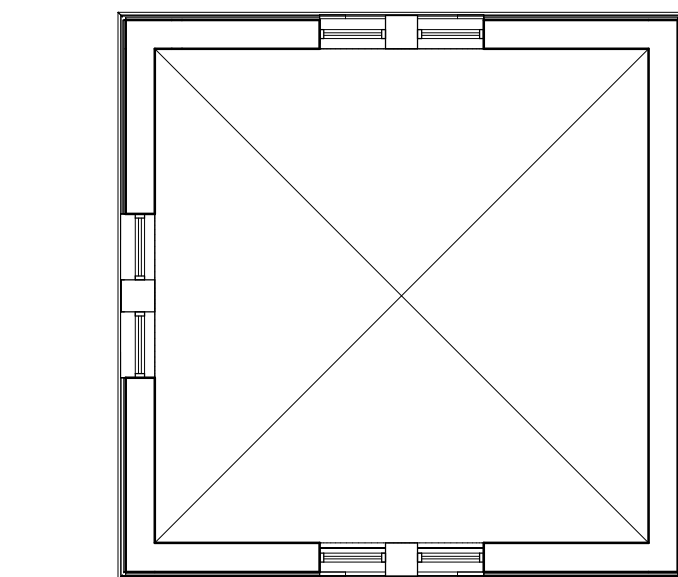

REFLECTED
CEILING PLAN - TOWER 2
SCALE: 1/8" = 1'-0" A2.53

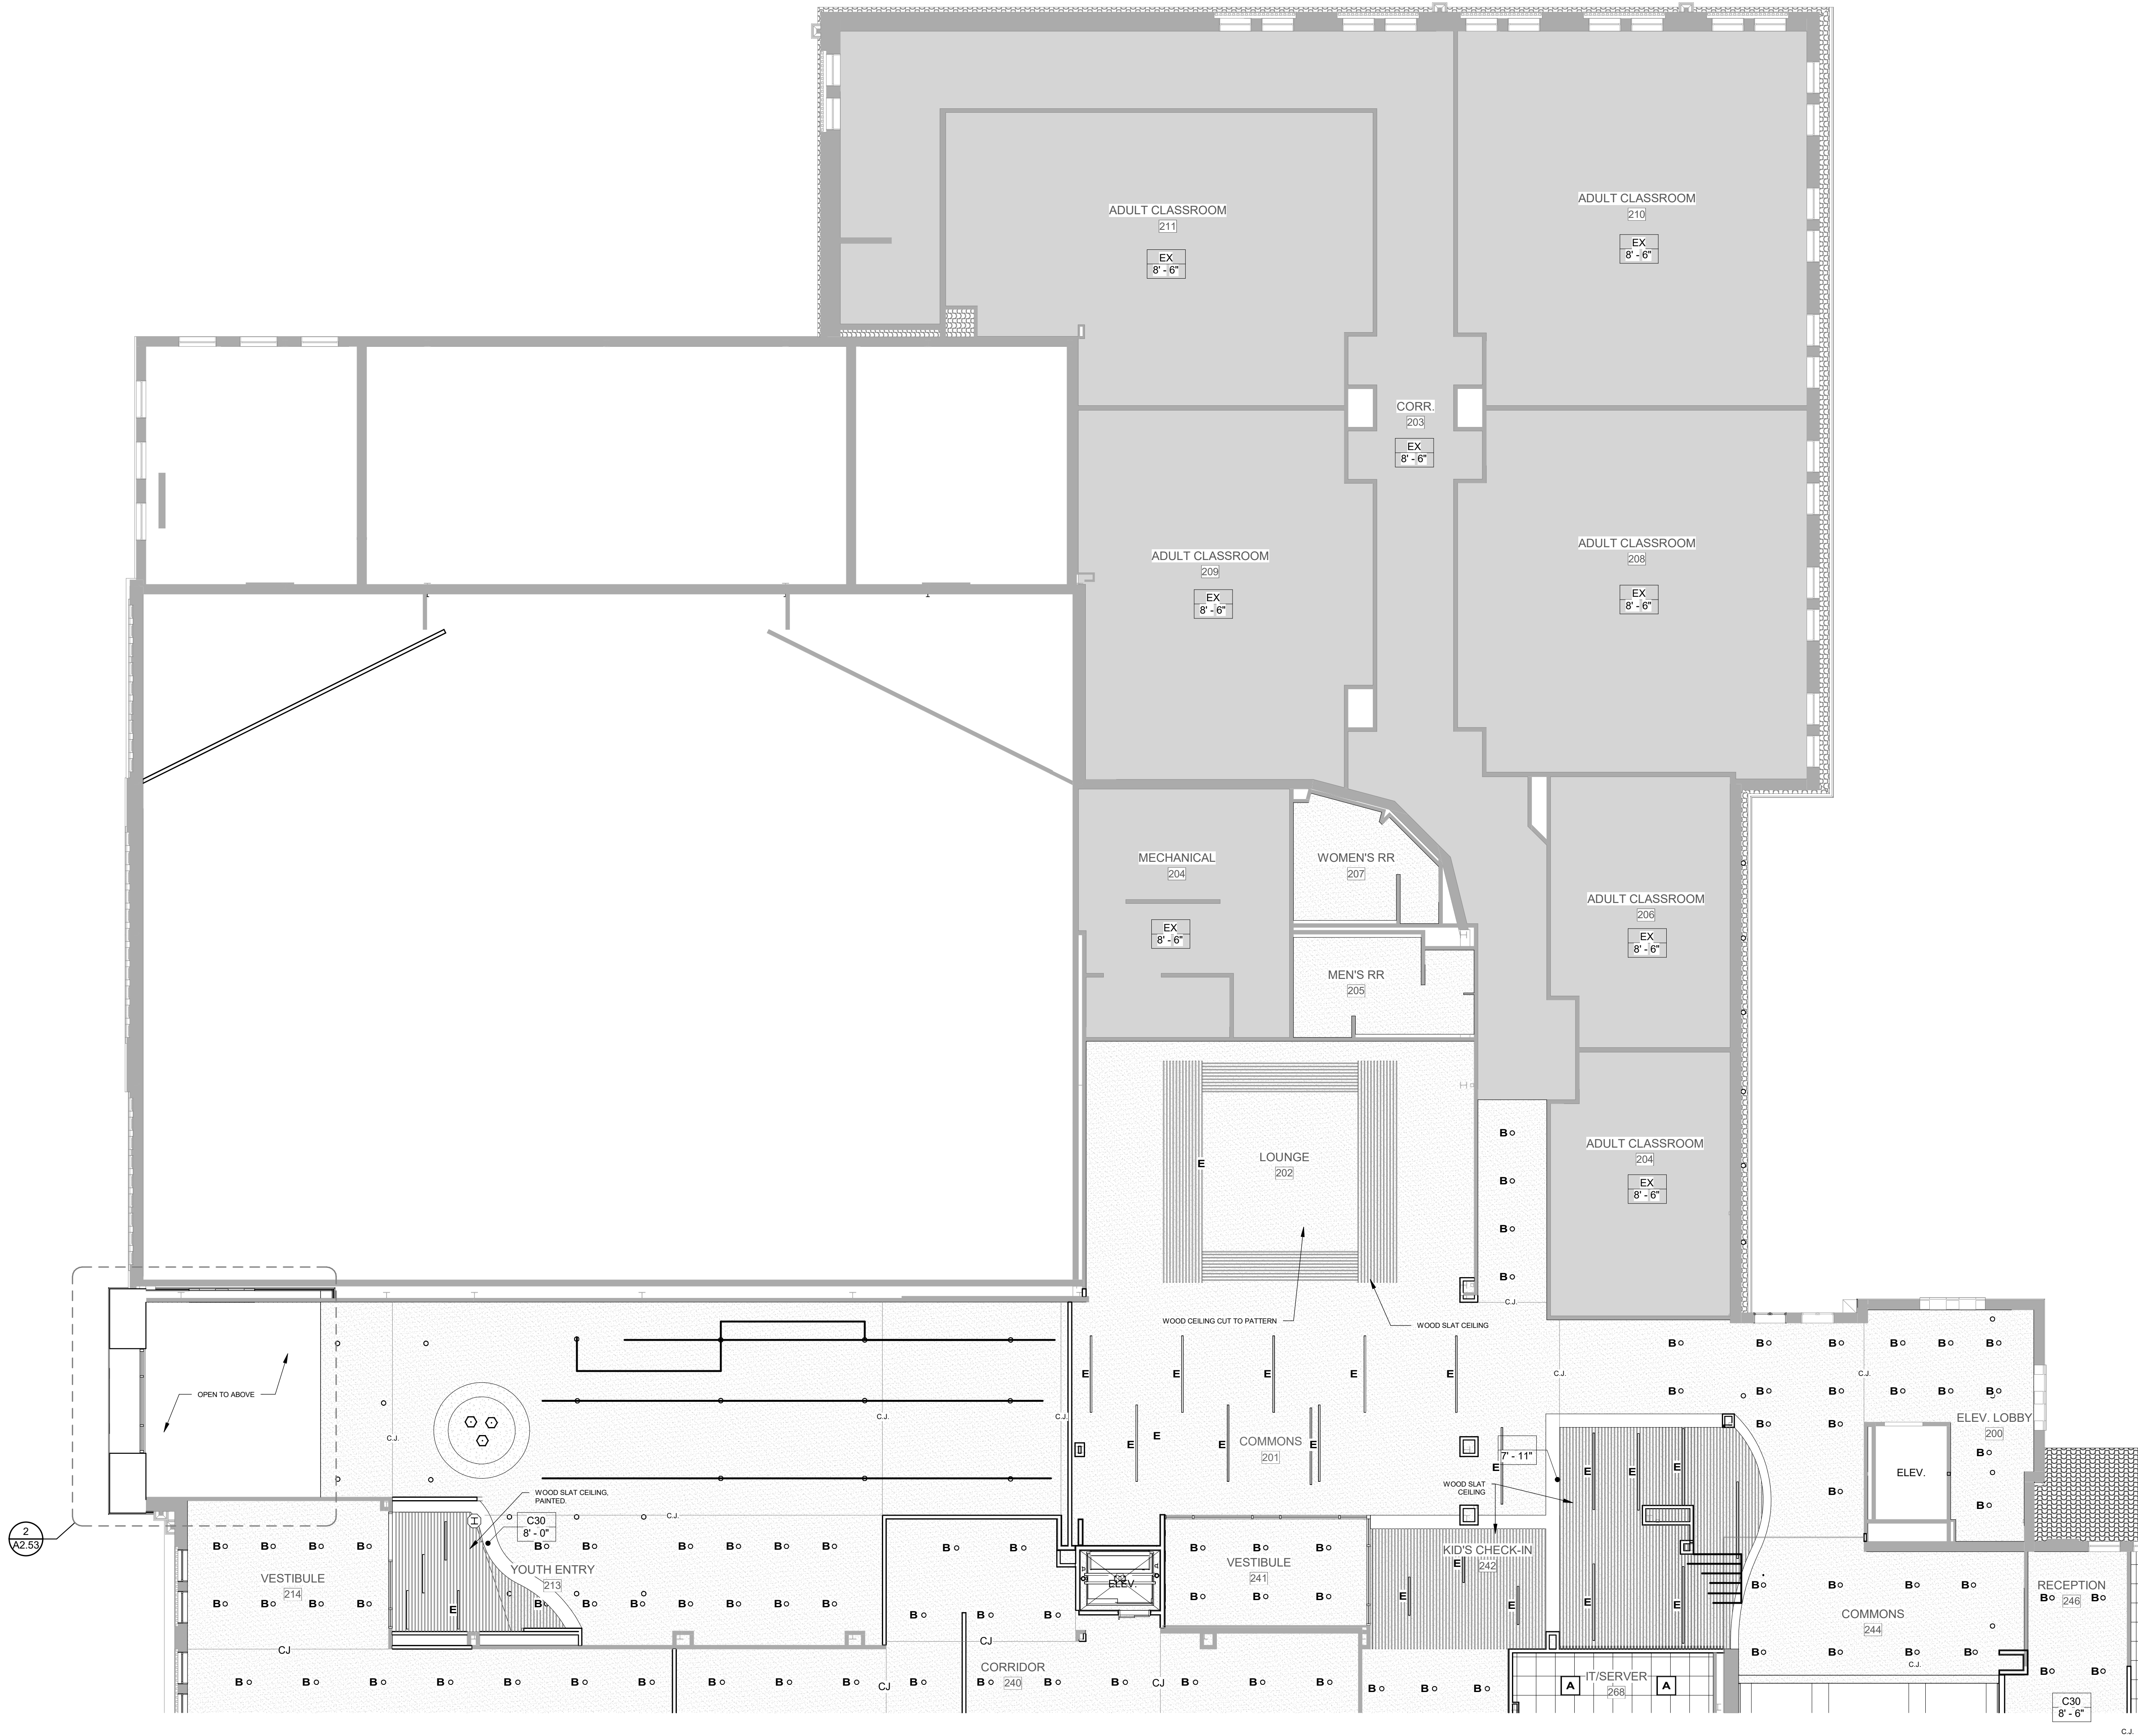

REFLECTED CEILING PLAN - LEVEL 2 - AREA A 1
SCALE: 1/8" = 1'-0" A2.53



OWT ARCHITECTS

911 HOUSTON STREET
FORT WORTH, TX 76102
817.993.9844
www.owtarchitects.com

TEXAS FIRM REGISTRATION #: BR 301

NOT FOR REGULATORY
APPROVAL, PERMITTING,
OR CONSTRUCTION


ANDREW OXLEY

OCTOBER 21, 2022

DRAWINGS, SPECIFICATIONS AND OTHER DOCUMENTS PREPARED BY OXLEY WILLIAMS THOMP ARCHITECTS, PLLC ARE INSTRUMENTS OF SERVICE FOR USE SOLELY WITH RESPECT TO THIS PROJECT. THIS INCLUDES DOCUMENTS IN ELECTRONIC FORM. OXLEY WILLIAMS THOMP ARCHITECTS, PLLC SHALL BE DEEMED THE AUTHOR AND OWNERS OF THEIR RESPECTIVE INSTRUMENTS OF SERVICE AND SHALL RETAIN ALL COPYRIGHT, PATENT AND OTHER RESERVED RIGHTS, INCLUDING CONSENTS, CORRECTIONS, AND ALTERATIONS TO THIS PROJECT OR FOR OTHER PROJECTS, WITHOUT THE WRITTEN AGREEMENT OF OXLEY WILLIAMS THOMP ARCHITECTS, PLLC. ANY UNAUTHORIZED USE OF THE INSTRUMENTS OF SERVICE SHALL BE WITHOUT LIABILITY TO OXLEY WILLIAMS THOMP ARCHITECTS, PLLC AND ITS CONSULTANTS.

REVISION SCHEDULE

Rev. #	Revision Description	Revision Date
--------	----------------------	---------------

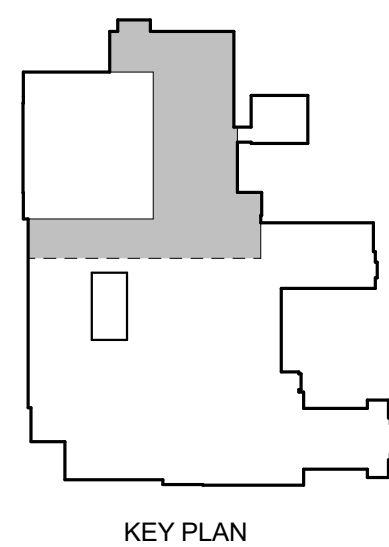

KEY PLAN


UNIVERSITY
CHRISTIAN CHURCH

2720 S. UNIVERSITY DR.
FORT WORTH, TX 76109
2018-028-00

REFLECTED CEILING
PLAN - LEVEL 2 -
AREA A

A2.53



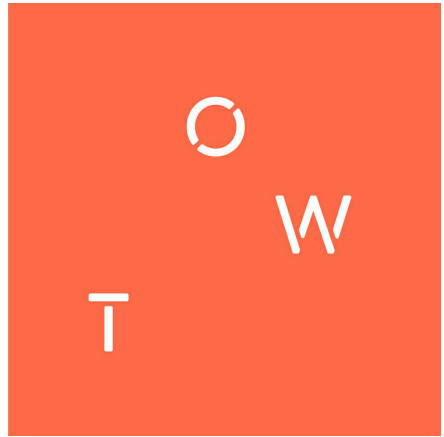

OWT ARCHITECTS

911 HOUSTON STREET
FORT WORTH, TX 76102
817.993.9844
www.owtarchitects.com

TEXAS FIRM REGISTRATION #: BR 301

NOT FOR REGULATORY
APPROVAL, PERMITTING,
OR CONSTRUCTION


ANDREW OXLEY

OCTOBER 21, 2022

DRAWINGS, SPECIFICATIONS AND OTHER DOCUMENTS PREPARED BY OXLEY WILLIAMS THOMP ARCHITECTS, PLLC ARE INSTRUMENTS OF SERVICE FOR USE SOLELY WITH RESPECT TO THIS PROJECT. THIS INCLUDES DOCUMENTS IN ELECTRONIC FORM. OXLEY WILLIAMS THOMP ARCHITECTS, PLLC SHALL BE DEEMED THE AUTHOR AND OWNERS OF THEIR RESPECTIVE INSTRUMENTS OF SERVICE AND SHALL RETAIN ALL COPYRIGHT AND INTELLECTUAL PROPERTY RIGHTS. INCLUDING CONSENTS AND APPROVALS FOR SERVICE SHALL NOT BE MADE BY THE OWNER FOR ANY ADDITIONS OR ALTERATIONS TO THIS PROJECT OR FOR OTHER PROJECTS. WITHOUT ANY UNDERTAKING OF THE INSTRUMENTS OF SERVICE SHALL BE WITHOUT LIABILITY TO OXLEY WILLIAMS THOMP ARCHITECTS, PLLC AND ITS CONSULTANTS.

REVISION SCHEDULE

Rev. #	Revision Description	Revision Date
--------	----------------------	---------------

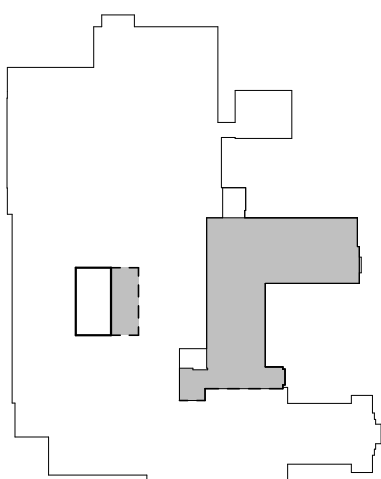


KEY PLAN

UNIVERSITY
CHRISTIAN CHURCH

2720 S. UNIVERSITY DR.
FORT WORTH, TX 76109
2018-028-00

REFLECTED CEILING
PLAN - LEVEL 3

RCP - LEVEL 3 | 1
SCALE: 1/8" = 1'-0" A2.55

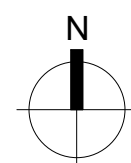

A2.55